

Run Date: 10/25/2016

# AZ DEPARTMENT OF WATER RESOURCES

## WELL REGISTRY REPORT - WELLS55

Location A 8.0 22.0 1 C D A Well Reg.No 55 - 085820 AMA NOT WITHIN ANY AMA OR INA

Registered Name KIMBERLEY & LAVONNE BOUCHER  
10906 W SHETLAND LANE  
CASA GRANDE AZ 85194

File Type NEW WELLS (INTENTS OR APPLICATIONS)  
Application/Issue Date 09/24/1997

Owner OWNER  
Driller No. 101  
Driller Name NAVAPACHE DRILLING COMPANY  
Driller Phone  
County NAVAJO  
Parcel No. 212-42-038A  
Intended Capacity GPM 0.00

Well Type EXEMPT  
SubBasin LITTLE COLORADO RIVER PLATEAU  
Watershed LITTLE COLORADO RIVER  
Registered Water Uses DOMESTIC  
Registered Well Uses WATER PRODUCTION  
Discharge Method NONE  
Power ELECTRIC MOTOR < 1 HP

Well Depth	230.00	Case Diam	5.00	Tested Cap	0.00
Pump Cap.	0.00	Case Depth	230.00	CRT	
Draw Down	0.00	Water Level	180.00	Log	
		Acres Irrig	0.00	Finish	PLASTIC OR PVC

Contamination Site: NO - NOT IN ANY REMEDIAL ACTION SITE

Tribe: Not in a tribal zone

Comments 2936 Hart Lake Road, Lakeside

### Current Action

10/25/2016 858 CHANGE OF OWNER INFORMATION (CHANGE OF ADDRESS)  
Action Comment: sym

### Action History

10/25/2016 855 CHANGE OF WELL LEGAL DESCRIPTION  
Action Comment: per county assessor. OLD LEGAL DESC: A(8.0-22.0) 1 CD0 sym

10/25/2016 880 CHANGE IN REMEDIAL ACTION SITE CODE  
Action Comment: OLD WQARF code: null

10/22/2004 860 CHANGE OF WELL OWNERSHIP  
Action Comment: TB

1/1/1980 755 WELL CONSTRUCTION COMPLETED  
Action Comment:

1/1/1980 750 WELL DRILLER REPORT AND WELL LOG RECEIVED/ENTERED  
Action Comment:

1/1/1980 805 PUMP INSTALLATION COMPLETION REPORT RECEIVED/ENTERED  
Action Comment:



**Arizona Department of Water Resources**  
 Groundwater Permitting and Wells Section  
 P.O. Box 36020 Phoenix, Arizona 85067-6020  
 (602) 771-8527 • www.azwater.gov

**Request to Change Well Information**

**RECEIVED**

**OCT 24 2016**

**ADWR**

FILE NUMBER  
*A(8-22)ICDA*  
 WELL REGISTRATION NUMBER  
**55 - 085820**

- ❖ Review instructions prior to completing form in black or blue ink.
  - ❖ You must include with your Notice:
    - check or money order for any required fee(s)
  - ❖ Authority for fee: A.R.S. § 45-113 and A.A.C. R12-15-104
- \*\* PLEASE PRINT CLEARLY \*\***

**SECTION 1. REGISTRY INFORMATION**

Well Owner		Location of Well					
FULL NAME OF COMPANY, ORGANIZATION, OR INDIVIDUAL <i>Kimberley &amp; Lavonne Boucher</i>		WELL LOCATION ADDRESS (IF ANY) / OR CROSS STREETS <i>2936 Hart Lake Rd, Lakeside Az</i>					
MAILING ADDRESS <i>10906 W. Shetland Lane</i>		TOWNSHIP (N/S) <i>8 N</i>	RANGE (E/W) <i>22 E</i>	SECTION <i>1</i>	160 ACRE <i>SW 1/4</i>	40 ACRE <i>SE 1/4</i>	10 ACRE <i>NE 1/4</i>
CITY / STATE / ZIP CODE <i>Casa Grande, AZ 85194</i>		LATITUDE Degrees    Minutes    Seconds		LONGITUDE Degrees    Minutes    Seconds			"N" / "W"
CONTACT PERSON NAME AND TITLE <i>Kim</i>		METHOD OF LATITUDE/LONGITUDE (CHECK ONE)				*GPS: Hand-Held	
TELEPHONE NUMBER <i>520-709-8215</i>		FAX		<input type="checkbox"/> Google Earth		<input type="checkbox"/> Conventional Survey	
				<input type="checkbox"/> *GPS: Survey-Grade		*IF GPS WAS USED, GEOGRAPHIC COORDINATE DATUM (CHECK ONE)	
				<input type="checkbox"/> NAD-83		<input type="checkbox"/> Other (please specify):	
		COUNTY ASSESSOR'S PARCEL ID NUMBER			COUNTY WHERE WELL IS LOCATED		
		BOOK <i>212</i>	MAP <i>42</i>	PARCEL <i>038A</i>	<i>Navajo</i>		

**Type of Request (CHECK ONE)**

Change of Well Drilling Contractor (Fill out Section 2)

Change of Well Ownership (Fill out Section 3)

Change of Well Information (location, use, etc.) (Fill out Section 4)

**SECTION 2. REQUEST TO CHANGE WELL DRILLING CONTRACTOR** **FEE \$120 per Well**

♦ If drilling or abandoning a well, the Department must receive this request and issue authorization to the new drilling firm PRIOR TO the commencement of well drilling or abandonment.

Current Well Drilling Contractor		New Well Drilling Contractor	
FULL NAME OF COMPANY, ORGANIZATION, OR INDIVIDUAL		FULL NAME OF COMPANY, ORGANIZATION, OR INDIVIDUAL	
DWR LICENSE NUMBER	DWR LICENSE NUMBER	ROC LICENSE CATEGORY	
TELEPHONE NUMBER	FAX	TELEPHONE NUMBER	FAX

**SECTION 3. STATEMENT OF CHANGE OF WELL OWNERSHIP** **FEE \$30 per Well**

Previous Well Owner		New Well Owner	
FULL NAME OF COMPANY, ORGANIZATION, OR INDIVIDUAL		FULL NAME OF COMPANY, ORGANIZATION, OR INDIVIDUAL	
MAILING ADDRESS		MAILING ADDRESS	
CITY / STATE / ZIP CODE		CITY / STATE / ZIP CODE	
CONTACT PERSON NAME AND TITLE		CONTACT PERSON NAME AND TITLE	
TELEPHONE NUMBER	FAX	TELEPHONE NUMBER	FAX

**SECTION 4. CHANGE OF WELL INFORMATION (No Fee Required)**

**NOTE:** Applies only to wells that have already been drilled. For proposed wells, an amended Notice of Intent to Drill a Well must be filed.

EXPLAIN  
*Change of address, add APN*

**SECTION 5. OPTIONAL BY PROPERTY OWNER AND WELL OWNER ONLY**

By checking this box, I hereby provide ADWR permission to enter the property for the purpose of taking water level measurements at this well. (See instructions.)

**SECTION 6. WELL OWNER SIGNATURE**

I HEREBY CERTIFY that the above statements are true to the best of my knowledge and belief.

TYPE OR PRINT NAME AND TITLE <i>See attached letter</i>	SIGNATURE OF WELL OWNER	DATE
--	-------------------------	------

RECEIVED

OCT 24 2016

ADWR

10-18-16

AZ Dept. of Water Resources  
P.O. Box 36020  
Phoenix, AZ 85067-6020

To Whom It May Concern,

Our mailing address has changed from  
1472 E. 12<sup>th</sup> St., Casa Grande, AZ 85122

To:

10906 W. Shetland LN, Casa Grande, AZ 85194.

The physical address where the well is:  
2936 Hart Lake Rd., Lakeside, AZ 85929  
Parcel # 212-42-038A  
Well Registration # 55-085820

If you have any further questions please  
feel free to call us at cell #'s below.

Sincerely,

Kimberley W. Boucher & Lavonne A. Boucher  
10906 W. Shetland LN, Casa Grande, AZ 85194

Kim's cell # 520-709-8215

Lavonne's cell # 520-709-8400

Lavonne Boucher



# Navajo County - Office of the Assessor

100 East Code Talker's Drive  
South Highway 77  
Holbrook AZ 86025

## Parcel Summary Report

For Parcel 212-42-038A

Prepared on 10/25/2016

Owner: BOUCHER KIMBERLEY W &  
LAVONNE A (CPRS),

Class Code: Mobile Home

Parcel Size: 1.57

Address: 1621 W MANZANITA TRAIL  
LAKESIDE, AZ 85929


Site Address: 2936 HART LAKE RD,

Legal Description: SECTION 1, T8N, R22E:N2 LOT 3, EXCEPT E 1320.21' EXCEPT ANY PORTION LYING N OF LINE..BEG 403.63' S OF NE COR LOT 3 TH S88DG44'35 W TO PT ON W LINE LOT 3 ALSO EXCEPT E & S 25' ROADWY PER 1002/601

Bldg ID	Occupancy	Built As	QUALITY	Sq Ft	Year	Cash Value
1	Mobile Home Yard Improvements	Mobile Home Yard Improvements	Average		1 1983	3447.00

Item	Valuation
Land Value:	\$62,828.00
Improvement Value:	\$3,447.00
Full Cash Value:	\$66,275.00
Assessment Ratio:	10.0%
Assessed Full Cash Value:	\$6,628.00
Limited Value:	\$66,275.00
Assessed Limited Value:	\$6,628.00


# Parcel Outline and Vicinity

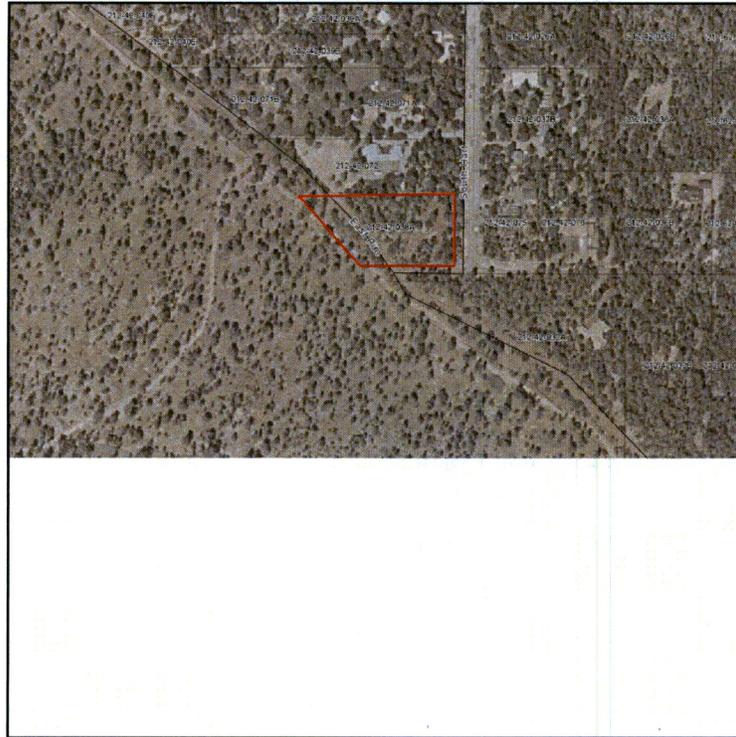



Parcel # 212-42-038A  
Owner: BOUCHER  
KIMBERLEY W & LAVONNE  
A (CPRS)  
Address: 2936 HART LAKE  
RD  
Zoning: Municipal  
Parcel Detail

- PARCEL 086 TO 086A & B 10/1/82 '84"
- PARCEL 088 TO 071 & 072 11/8/83 '84"
- PARCEL 039 TO 039A, B & C 12/14/83 '84"
- PARCEL 029 TO 029A, B & C 5/11/84 '85"
- PARCEL 025 TO 025A, B & C 6/11/84 '85"
- PARCEL 023 TO 023 & 027 8/1/84 '85"
- PARCEL 021A TO 021C & D 12/20/84 '85"
- PARCEL 043 TO 043A, B & C 11/9/85 '86"
- PARCEL 022 TO 022A, B & C 6/27/86 '87"
- PARCEL 022B TO 022C & D 09/89 '90"
- PARCEL 040 TO 040A & B 11/89 '90"
- COMB PARCELS 034A, B & C 07/91 '91"
- STILL 043A 08/91 '91"
- COMB 027C & D TO 027E 10/91 '92"
- STILL 043A 11/92 '93"
- W LAKESIDE (NO PARCEL CHG'S) 11/95 '96"
- SPLIT 036 TO 036A & B 02/97 '97"
- SPLIT 040B TO 040C & D 02/97 '97"
- SPLIT 020A TO 020B & C 07/97 '98"
- SPLIT 020A TO 020C & D 07/97 '98"
- SPLIT 020C TO 020F & G 08/97 '98"
- SPLIT 020F TO 020H, J & K 01/98 '98"
- SPLIT 020E TO 020L & N 01/98 '98"
- SPLIT 020D TO 020M & O 01/98 '98"
- SPLIT 020D TO 020O & R 03/98 '98"
- SPLIT 020G TO 020S & T 04/98 '98"
- SPLIT 020S TO 020U, V, W & X 06/98 '98"
- SPLIT 020V TO 020Y & Z 06/98 '98"
- SPLIT 077A TO 077A & B 09/98 '99"
- SPLIT 077A TO 077C & D 10/98 '99"
- SPLIT 020Y TO 020Z & F 11/98 '99"
- SPLIT 044 TO 044A & B 02/99 '99"
- SPLIT 024 TO 024A, B & C 05/99 '00"
- SPLIT 027B TO 027F, G & H 06/00 '01"
- SPLIT 071 TO 071A & B 07/01 '02"
- CANCELLED 208, H, J, L, N, O, R, Z, 077E & F TO 07/01 '02"
- SEE MAP 211-62
- 07/03 '04"
- COMB 024B&C TO 024D 11/03 '04"
- SPLIT 084 TO 084A&B 08/04 '05"
- SPLIT 033A TO 033B & C 08/05 '06"
- 440A TO 040C & D 03/06 '06"
- SPLIT 044&B&C TO 044A&K&L 03/06 '06"

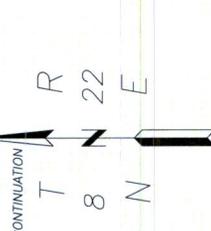


SECTION 1 & 12  
SURVEY XXXX  
PLAT -----

SCALE: 1"=400'  
LAST REVISED 03/11



ASSESSOR STAFF

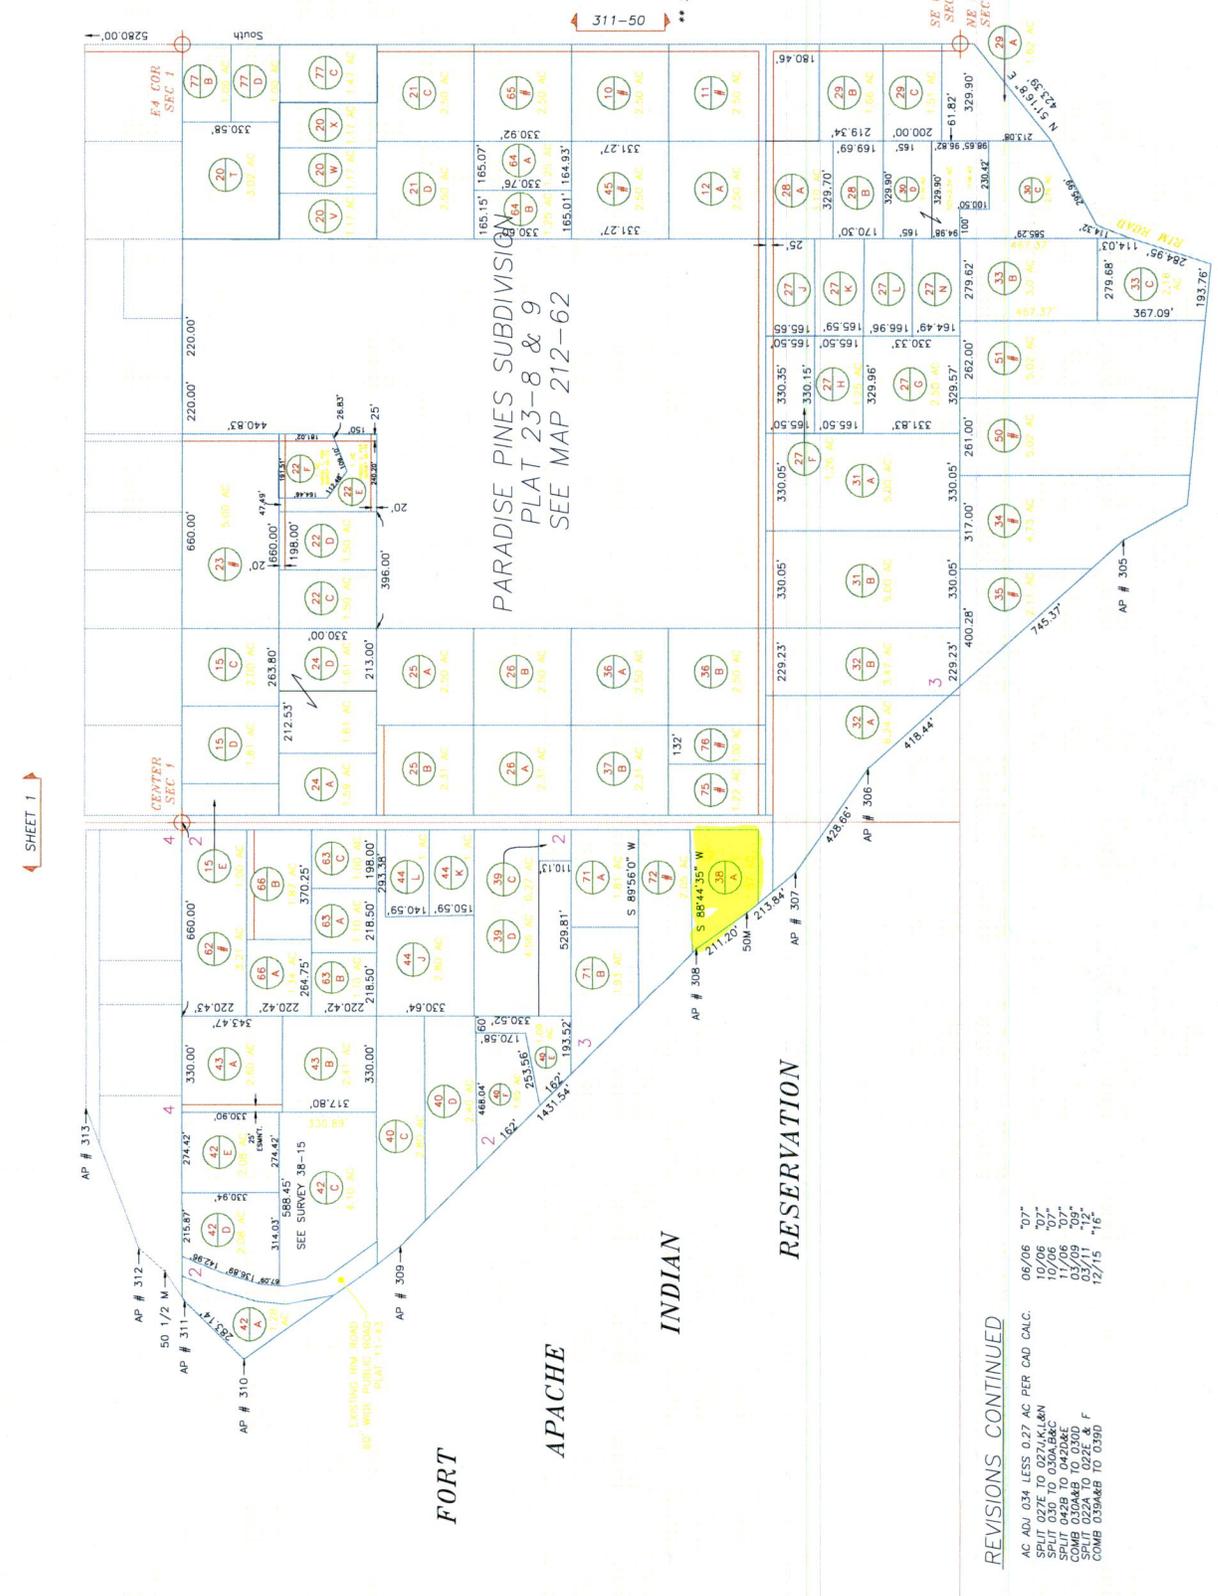

← SHEET 1 →

311-50

SEE BELOW FOR CONTINUATION

- REVISIONS CONTINUED
- AC ADJ 034 LESS 0.27 AC PER CAD CALC. 06/06 '07"
  - SPLIT 027E TO 027A,K,L&N 10/06 '07"
  - SPLIT 030 TO 030A&B&C 10/06 '07"
  - COMB 030A&B TO 030 03/09 '09"
  - SPLIT 022A TO 022E & F 03/11 '12"
  - COMB 039A&B TO 039D 12/15 '16"

21238010 21238022 21238023G 21239013E 21239013F 21239002 21239014 21201033  
21238009 21238027B 21238043 21239012A 21240121 21240125A 21240127A 21240130 21240135 21240142 21240150  
21238008 99999999 99999999 99999999 99999999 99999999 99999999 99999999 99999999 99999999  
**T 9N**  
21238024 21238025 21238026 21238039 21239013D 21240076 21240080 21240095 21240094 99999999 21240248  
**R22E** 21240105 21240101 99999999 21240074 21240069 21240065 99999999 21240188 21240153  
21238028 21238031A 21240249 21240046 21240050A 21240055 99999999 21240228 99999999  
21238029 21238027D 21240074 99999999 21240050A 21240055 99999999 21240228 99999999  
21238031A 21240249 21240046 21240050A 21240055 99999999 21240228 99999999  
21238027G 21240249 21240046 21240050A 21240055 99999999 21240228 99999999  
21238031A 21240249 21240046 21240050A 21240055 99999999 21240228 99999999  
21238027F 21240016 21240021 21240026 99999999 21240227 21240226 21240218  
21238027D 21240012A 21240012A 21240003 21240232 21240236 21240237  
99999999 21240006 99999999 31150007F

35

36

**T 8N R23E**

01

02

**T 8N**  
**R22E**

06

12

11

07


21238036A 99999999 21242053 21242048A  
21238041 21242053 21242054 21242008 21242009  
21238036B 21242054 21242008 21242009  
21238036C 21242055A 21242046A  
21238036D 21242055C 21242046A  
21238036E 21242056C  
21238032D 21242057B 21242001A  
21238032E 21242058 21242061 21242046B  
21238033D 21242059 99999999 21242001B 31151086A 31151108  
21238033E 21242052G 21242046A 21242001C 31151126  
21238033F 21242052B 21242052D 21242046A 21242001D 31151119  
21238033G 21242052C 21242002D 31151091A 31151103  
21238033C 21242006 21242005B 21242002E 21242019A 31151100  
21238034A 21242005A 21242002E 31151207 31150202  
21238034B 21242004C 21242002E 31150280  
21242070 21242013D 21242004B 21242004D 31150203  
21242014B 21242003B 21242018E 99999999 31150204  
21242069 21242014C 21242003D 21242002C 21242018F 99999999 31150278  
21242068C 21242044F 21242015F 21242016B 21242017A 21242018A 31150214  
21242068B 21242073 21242074 21242015G 21242016A 21242017B 21242018B 31150046  
21242068A 21242077 21242016C 21242017B 21242077B 31150275  
21242039C 21242043A 21242062 21242015E 21242015D 21242023 21262001 21242020T 31150274  
21242042A 21242042E 21242066A 99999999 21242015C 21242022F 99999999 21242077C 31150272A  
21242042C 21242043B 21242063A 21242024A 21242022D 21262006 21262004 21242020X 99999999 31150267  
21242063B 21242063C 21242022C 21242022E 21262005 21242020W 31150265  
21242040C 21242044L 21242025A 21262024 99999999 21262007 21242021G 31150264  
21242040D 21242044J 21242025B 21262023 99999999 21242021D 31150263  
21242040F 21242039D 21242026A 21262021 21262021 21262008 21242025 99999999 31150249 3115107  
21242040E 21242039C 21242036A 21262020 21262009 212420264B 21242025 99999999 31150259  
21242071B 21242071A 21242036A 21262019 21262013 21242010 31150059A  
21242072 21242076 21262018 21262012 21242045 21242010 31150255  
21242038A 21242036B 21262015 21262014 21242010 31150037C  
21242075 21262017 21262014 21242012A 21242011 31150037E  
21242032A 21242027F 21242027J 21242028A 21242011 31150041A  
21242032B 21242031A 21242028B 21242027G 21242027L 21242027C 3115025C  
21242031B 21242027N 21242030D 31150026C  
21242035 21242051 21242029A 31150026D  
21242034 21242033B 21242029B 31150033B  
21242050 21242033C 31150085  
31150086

A(8-22)1CD



Arizona Department of Water Resources  
Groundwater Management Support Section  
P.O. Box 458 • Phoenix, Arizona 85001-0458  
(602) 417-2470 • (800) 352-8488  
www.water.az.gov

Request to Change Well Information

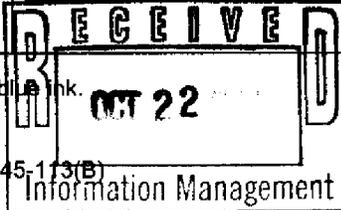

FILE NUMBER  
A(8-22)1cd  
WELL REGISTRATION NUMBER  
55-085820

- Review instructions prior to completing form in black or blue ink.
  - You must include with your Notice:
    - check or money order for any required fee(s)
  - Authority for fee: A.A.C. R12-15-151(B)(4)(a), A.R.S. § 45-113(B)
- \*\* PLEASE PRINT CLEARLY \*\*

SECTION 1. REGISTRY INFORMATION

<b>Well Owner</b> FULL NAME OF COMPANY, ORGANIZATION, OR INDIVIDUAL		<b>Location of Well</b> WELL LOCATION ADDRESS (IF ANY)					
MAILING ADDRESS		TOWNSHIP (N/S)	RANGE (E/W)	SECTION	160 ACRE ¼	40 ACRE ¼	10 ACRE ¼
CITY / STATE / ZIP CODE		LATITUDE Degrees    Minutes    Seconds    "N			LONGITUDE Degrees    Minutes    Seconds    "W		
CONTACT PERSON NAME AND TITLE		COUNTY ASSESSOR'S PARCEL ID NUMBER BOOK		MAP	PARCEL		
TELEPHONE NUMBER	FAX	COUNTY WHERE WELL IS LOCATED					

**Type of Request (CHECK ONE)**

Change of Well Drilling Contractor (Fill out Section 2)

Change of Well Ownership (Fill out Section 3) ✓

Change of Well Information (location, use, etc.) (Fill out Section 4)

SECTION 2. REQUEST TO CHANGE WELL DRILLING CONTRACTOR (\$10 Fee Required)

If drilling or abandoning a well, the Department must receive this request and issue authorization to the new drilling firm prior to the commencement of well drilling or abandonment.

\$10 FEE

<b>Current Well Drilling Contractor</b> FULL NAME OF COMPANY, ORGANIZATION, OR INDIVIDUAL		<b>New Well Drilling Contractor</b> FULL NAME OF COMPANY, ORGANIZATION, OR INDIVIDUAL	
DWR LICENSE NUMBER		DWR LICENSE NUMBER	ROC LICENSE CATEGORY
TELEPHONE NUMBER	FAX	TELEPHONE NUMBER	ANSWERED OCT 22 2004

SECTION 3. STATEMENT OF CHANGE OF WELL OWNERSHIP (\$10 Fee Required)

If this change pertains to more than one well and the names are the same, only one \$10 fee is required.

\$10 FEE

<b>Previous Well Owner</b> FULL NAME OF COMPANY, ORGANIZATION, OR INDIVIDUAL HARRY G. & WANDA P. ORLANDO		<b>New Well Owner</b> FULL NAME OF COMPANY, ORGANIZATION, OR INDIVIDUAL Kimberly W. & Lavonne A. Boucher	
MAILING ADDRESS P.O. Box 15		MAILING ADDRESS 2945 HART LAKE	
CITY / STATE / ZIP CODE LAKESIDE AZ 85929		CITY / STATE / ZIP CODE LAKESIDE ARIZ 85929	
CONTACT PERSON NAME AND TITLE Linda Orlando (Personal Rep. of Estate)		CONTACT PERSON NAME AND TITLE	
TELEPHONE NUMBER 928-242-5924	FAX	TELEPHONE NUMBER 1-928-367-5605	FAX

SECTION 4. CHANGE OF WELL INFORMATION (No Fee Required)

NO FEE

NOTE: Applies only to wells that have already been drilled. For proposed wells, an amended Notice of Intent to Drill a Well must be filed.

EXPLAIN

*[Handwritten signature]*

I HEREBY CERTIFY that the above statements are true to the best of my knowledge and belief.


TYPE OR PRINT NAME AND TITLE Kimberly W. Boucher or Lavonne A. Boucher	SIGNATURE OF WELL OWNER Kimberly W. Boucher / Lavonne A. Boucher	DATE 10-16-04
---	---	------------------

A(8-22)1CO



Arizona Department of Water Resources  
Groundwater Management Support Section  
P.O. Box 458 • Phoenix, Arizona 85001-0458  
(602) 417-2470 • (800) 352-8488  
www.water.az.gov

Request to Change Well Information

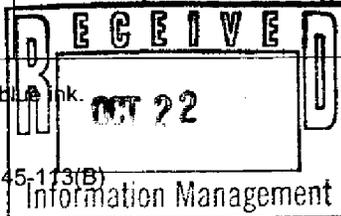

FILE NUMBER  
A(8-22)1cd  
WELL REGISTRATION NUMBER  
55-085820

- Review instructions prior to completing form in black or blue ink.
- You must include with your Notice:
  - check or money order for any required fee(s)
- Authority for fee: A.A.C. R12-15-151(B)(4)(a), A.R.S. § 45-113(B)

\*\* PLEASE PRINT CLEARLY \*\*

SECTION 1. REGISTRY INFORMATION						
<b>Well Owner</b> FULL NAME OF COMPANY, ORGANIZATION, OR INDIVIDUAL			<b>Location of Well</b> WELL LOCATION ADDRESS (IF ANY)			
MAILING ADDRESS			TOWNSHIP (NS)	RANGE (EW)	SECTION	160 ACRE ¼
CITY / STATE / ZIP CODE			LATITUDE		LONGITUDE	
CONTACT PERSON NAME AND TITLE			Degrees	Minutes	Seconds	"N Degrees Minutes Seconds
TELEPHONE NUMBER		FAX	COUNTY ASSESSOR'S PARCEL ID NUMBER BOOK		MAP	PARCEL
COUNTRY WHERE WELL IS LOCATED						

LAVONNE A. BOUCHER  
KIM W. BOUCHER  
928-367-5605  
2945 HART LAKE RD  
LAKESIDE, AZ 85929

91-574/1221

2727

Date 10-16-04

Pay to the Order of Arizona Dept. of Water Resources \$ 10.<sup>00</sup>/<sub>100</sub> X  
Ten and 00/100 Dollars

COMPASS BANK  
781 EAST WHITE MOUNTAIN BLVD.  
PINETOP, AZ 85935

For check # 212-42-038A

Change of Well Information  
(use, etc.) (Fill out Section 4)

Fee to the new \$10 FEE

TYPE OF WELL  
OWNER, ORGANIZATION, OR INDIVIDUAL

ROC LICENSE CATEGORY

FAX

©IMAGE CHECKS, 1997

WILDLIFE

1-800-562-8768 www.imagechecks.com

SECTION 3. STATEMENT OF CHANGE OF WELL OWNERSHIP (\$10 Fee Required) \$10 FEE

If this change pertains to more than one well and the names are the same, only one \$10 fee is required.

Previous Well Owner		New Well Owner	
FULL NAME OF COMPANY, ORGANIZATION, OR INDIVIDUAL <u>HARRY G. &amp; WANDA P. ORLANDO</u>		FULL NAME OF COMPANY, ORGANIZATION, OR INDIVIDUAL <u>KIMBERLEY W. &amp; LAVONNE A. BOUCHER</u>	
MAILING ADDRESS <u>P.O. Box 15</u>		MAILING ADDRESS <u>2945 HART LAKE</u>	
CITY / STATE / ZIP CODE <u>LAKESIDE AZ 85929</u>		CITY / STATE / ZIP CODE <u>LAKESIDE ARIZ 85929</u>	
CONTACT PERSON NAME AND TITLE <u>Linda Orlando (Personal Rep. of Estate)</u>		CONTACT PERSON NAME AND TITLE	
TELEPHONE NUMBER <u>928-242-5924</u>	FAX	TELEPHONE NUMBER <u>1-928-367-5605</u>	FAX

SECTION 4. CHANGE OF WELL INFORMATION (No Fee Required) NO FEE

NOTE: Applies only to wells that have already been drilled. For proposed wells, an amended Notice of Intent to Drill a Well must be filed.

EXPLAIN

I HEREBY CERTIFY that the above statements are true to the best of my knowledge and belief.  
TYPE OR PRINT NAME AND TITLE: Kimberley W. Boucher or Lavonne A. Boucher  
SIGNATURE OF WELL OWNER: Kimberley W. Boucher / Lavonne A. Boucher  
DATE: 10-16-04

WELL DRILLER REPORT

This report should be prepared by the driller in all detail and filed with the Department within 30 days following completion of the well.

1. Owner Harry G & Wanda P Orlando  
Name  
P O Box 15 Lakeside Az 85929  
Address

2. Lessee or Operator \_\_\_\_\_  
Name  
\_\_\_\_\_ Address

3. Driller Navapache Drilling Co  
Name  
Box 440 Lakeside Az 85929  
Address

4. Location of well: SESW T8N R22E Sec1 (Lot 3 Parcel 2)

5. Permit No. \_\_\_\_\_  
(if issued)

DESCRIPTION OF WELL

- 6. Total depth of hole 230 ft.
- 7. Type of Casing P.V.C.
- 8. Diameter and length of casing 5" in. from 0 to 230, \_\_\_\_\_ in from \_\_\_\_\_ to \_\_\_\_\_.
- 9. Method of sealing at reduction points \_\_\_\_\_
- 10. Perforated from 170 to 230, from \_\_\_\_\_ to \_\_\_\_\_, from \_\_\_\_\_ to \_\_\_\_\_
- 11. Size of cuts 1/4" x 8" Number of cuts per foot 2
- 12. If screen was installed: Length \_\_\_\_\_ ft. Diam \_\_\_\_\_ in. Type \_\_\_\_\_
- 13. Method of construction drilled  
drilled, dug, driven, bored, jetted, etc.
- 14. Date started Oct 4 1980  
Month day year
- 15. Date completed Oct 18 1980  
Month day year
- 16. Depth to water 180 ft. (If flowing well, so state.)
- 17. Describe point from which depth measurements were made, and give sea-level elevation if available. top of ground

18. If flowing well, state method of flow regulation \_\_\_\_\_

19. REMARKS: \_\_\_\_\_  
\_\_\_\_\_  
\_\_\_\_\_  
\_\_\_\_\_  
\_\_\_\_\_

DO NOT WRITE IN THIS SPACE	
OFFICE RECORD	
Registration No. <u>55-85820</u>	
Received _____	By _____
Entered <u>2-24-81</u>	By <u>[Signature]</u>
File No. <u>A(8-22)1cd</u>	

(Well log to appear on Reverse side)

MICROFILMED




# NOTICE OF INTENTION TO DRILL WELL

**EXEMPT**  
LAND DEPARTMENT  
WATER DIVISION  
STATE OF ARIZONA

By Law, no person shall drill, or cause to be drilled, any well for the development and use of Ground Water in Arizona without first filing Notice of Intention to Drill with the State Land Department. The only exceptions are for those irrigation wells within critical Ground Water areas for which Drilling Permits are required. No well shall be drilled by other than the owner without the driller being licensed with the Registrar of Contractors. The driller's license number must be included before the State Land Department will process the filing.

FILING FEE ..... \$3.00

### LOCATION OF WELL

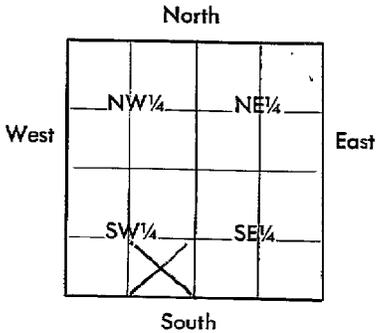

Indicate Well Location by X  
(Above diagram represents one 640 acre section)

1. Twp T 8 N
2. Rge. R 22 E
3. Section # 1 LOT 3 PARCEL #2
4. SE 1/4 OF SW 1/4  
10-acre subdivision
5. Owner of Well Site HARRY G E. WANDA P. ORLANDO

### INSTRUCTIONS

Fill out both copies and mail to Water Division, State Land Department, 1624 W. Adams, Phoenix, Arizona, 85007

Duplicate will be returned to Filer, together with Drilling Card.

55-85820

### DESCRIPTION OF WELL

- 6 Diameter 5 in depth 250 ft.
- 7 Type of casing Plastic
- 8 Estimated depth to water 300 ft
9. Proposed use domestic
10. Drilling will start about Sept 1980  
Month Year
11. Driller Navigators drilling co.  
Name  
Box 440 Lakeside Az 85929  
Address  
T-101  
Driller's License No. 034534

12. Water will be applied to use about Oct 1980  
Month Year

- 20 This notice filed by: **MICROFILMED**

Check one } Owner   
 Lessee   
 Driller

Name Harry Orlando  
 Address P.O. BOX 15 LAKESIDE AZ. 85929

### PLACE OF USE

13. Twp T 8 N
- 14 Rge. R 22 E
- 15 Section SECT. #1 LOT 3  
S. E. 1/4 OF S. W. 1/4 OF SECT. #1  
PARCEL # 2
16. Legal Description of Land to be irrigated or place of other use.
17. Acres (if irrigation)
- 18 Owner [Signature]  
Name
- 19 [Signature]  
Address

*outside AMA/non expansion area*

DO NOT WRITE IN THIS SPACE

OFFICE RECORD

Received 9-22-80 By [Signature]

Filed 9-24-80 By [Signature]

Duplicate

Mailed 10-3-80 By [Signature]

File Number A(8-22)1cd

State of Arizona

DEPARTMENT OF WATER RESOURCES

222 North Central Avenue, Suite 850, Phoenix, Arizona 85004



October 3, 1980

Harry G Orlando  
P O Box 15  
Lakeside Az 85929

Registration No. 55-85820

Dear Well Owner:

This copy of Notice of Intention to Drill Well is returned to you for your records. Your driller has been mailed separately a Well Drilling Card, Well Drilling Report, and Completion Report.

A.R.S. 45-600 requires the driller to furnish this Department a complete and accurate log of the well within 30 days of completion of drilling, and a Completion Report within 30 days after installation of pumping equipment.

Also enclosed for your future use is a Change of Well Information Form. Per A.R.S. 45-593, the person to whom a well is registered shall notify this Department of a change in ownership of the well and information pertaining to the physical aspects of the well to keep the well registration record current and accurate.

In the event it is necessary to change the location of the proposed well, you should obtain the written permission of the Department of Water Resources before proceeding with the drilling.

Very truly yours,

DEPARTMENT OF WATER RESOURCES

By:

Richard A. Gessner  
Richard A. Gessner, Chief  
Records Section

RAG/ps

MICROFILMED

Think Conservation!

Administration 255-1550, Water Resources and Flood Control Planning 255-1566, Dam Safety 255-1541, Flood Warning Office 255-1548, Water Rights Administration 255-1581, Hydrology 255-1586.

DEPARTMENT OF WATER RESOURCES  
222 North Central Ave., Suite 850  
Phoenix, Arizona 85004

Registration No. 55-85820  
Owner of  
Well Site Harry G & Wanda P Orlando  
File No. A(8-22)1cd

COMPLETION REPORT

1. Completion Report to be filed with the Department within 30 days after installation of pump equipment.
2. The tested pumping capacity of the well in gallons per minute for a non-flowing well should be determined by measuring the discharge of the pump after continuous operation for at least 4 hours and for a flowing well by measuring the natural flow at the land surface.
3. Drawdown of the water level for a non-flowing well should be measured in feet after not less than 4 hours of continuous operation and while still in operation and for a flowing well the shut-in pressure should be measured in feet above the land or in pounds per square inch at the land surface.
4. The static groundwater level should be measured in feet from the land surface immediately prior to the well capacity test.

LOCATION OF THE WELL

SESW T8N R22E Sec1

Date Well Completed Oct 1980 Depth of Well 130 ft.

1. Well Test: no test made  
Test Pumping Capacity \_\_\_\_\_ Date Well Tested \_\_\_\_\_  
(Gal. per min.)

Method of Discharge Measurement \_\_\_\_\_  
(weir, orifice, current meter, etc.)

Static Groundwater Level 180 ft. Drawdown \_\_\_\_\_ ft.  
Total Pumping Lift \_\_\_\_\_ ft. Drawdown \_\_\_\_\_ lbs.  
(Flowing Well)

2. Equipment Installed:

Kind of Pump submersible  
(turbine, centrifugal, etc.)

Kind of Power elec. H.P. Rating of Motor 1/2 HP  
(Elec., Nat. Gas, Etc.)

I HEREBY CERTIFY that the above statements are true to the best of my knowledge and belief.

Navasacho Drilling Co. Philip McCray  
Signature  
Box 440  
Address

Nov 3, 1980  
Date

Lakeside Az 85929  
City State Zip

MICROFILMED

Harry G. or Wanda P. Orlando  
 P. O. Box 15  
 Lakewide, AZ 85929

STATE OF ARIZONA  
 ARIZONA WATER COMMISSION  
 WATER RIGHTS ADMINISTRATION  
 222 N. CENTRAL AVE - SUITE 550  
 PHOENIX, ARIZONA 85004

RECEIPT - FILE

No 6347

KIND ENTRY	FILE REFERENCE
55	85820
	THRU

MICROFILMED

NO RCE	ACCOUNT NO.			INT. ACCT.	ITEM DESCRIPTION	RATE	\$ AMOUNT
	AGENCY	CHAPTER	DIV.				
					Filing fee for Notice of Intention to Drill Well		3.00
					Water Rights(GW)		
					File #A(8-22)1 cd		
					Registration #55-85820		
					Check #1386		
						WATER PAYMENT GUESTS 1 CHK NO 1386 55-1 3.00 TAX 0.00 <b>TOTL 3.00</b> GEN.CHEK 3.00	
						# 133 A	15:28

09-24-80

TOTAL

\$

3.00