

Run Date: 01/04/2017

AZ DEPARTMENT OF WATER RESOURCES

WELL REGISTRY REPORT - WELLS55

Location C 9.0 19.0 24 D C B Well Reg.No 55 - 561598 AMA NOT WITHIN ANY AMA OR INA

Registered Name HAROLD B. & JOIE ANN POE 27317 E. COUNTY 13 3/4 WELLTON AZ 85356 File Type NEW WELLS (INTENTS OR APPLICATIONS) Application/Issue Date 03/10/1997

Owner OWNER Well Type EXEMPT
Driller No. 334 SubBasin WELLTON-MOHAWK
Driller Name KOSMATA PUMP AND DRILLING Watershed LOWER GILA RIVER
Driller Phone Registered Water Uses DOMESTIC
County YUMA Registered Well Uses WATER PRODUCTION
Parcel No. 204-28-028B Discharge Method NONE
Intended Capacity GPM 25.00 Power NO POWER CODE LISTED

Well Depth 320.00 Case Diam 5.00 Tested Cap 0.00
Pump Cap. 0.00 Case Depth 300.00 CRT
Draw Down 0.00 Water Level 180.00 Log X
Acres Irrig 0.00 Finish PLASTIC OR PVC

Contamination Site: NO - NOT IN ANY REMEDIAL ACTION SITE

Tribe: Not in a tribal zone

Comments Well located at 27317 East County 13 3/4, Wellton, AZ. mib


Current Action

1/4/2017 856 CHANGE OF BOOK/MAP/PARCEL DATA
Action Comment: mib

Action History

1/4/2017 880 CHANGE IN REMEDIAL ACTION SITE CODE
Action Comment: OLD WQARF code: null
3/30/1998 755 WELL CONSTRUCTION COMPLETED
Action Comment:
3/23/1998 750 WELL DRILLER REPORT AND WELL LOG RECEIVED/ENTERED
Action Comment:

TOWNSHIP 9 SOUTH RANGE 19 WEST
 SECTION 24

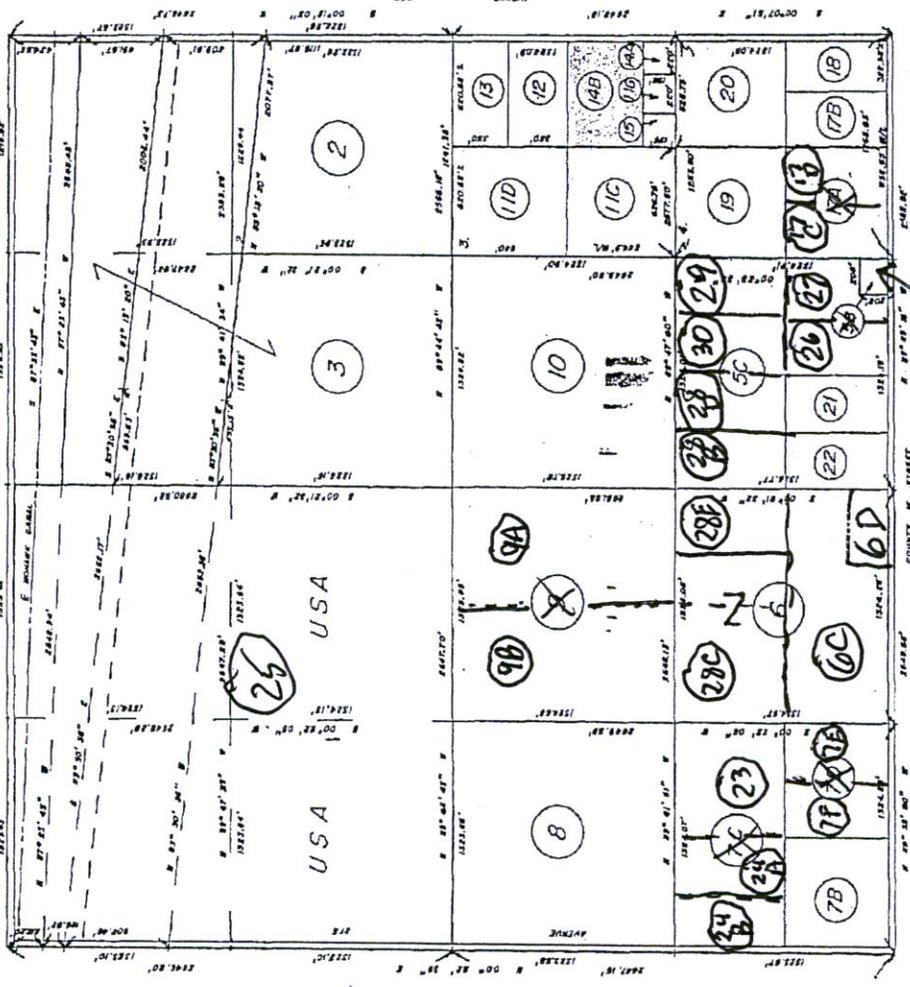

11-14-84

SCALE 1" = 600'
 FOR INFORMATION ONLY
 NO LIABILITY ASSUMED
 YUMA COUNTY ASSESSOR

When Recorded Mail To:
JOIE RILEY
401 JESSICA DR.
SPRINGHLL LA 71705



TRUSTEE'S DEED

Trustee Sale No: 12060008

CITIZENS TITLE & TRUST, an Arizona Corporation (herein called Trustee), as the duly appointed Trustee of the Deed of Trust hereinafter described, does hereby grant and convey, but without covenant or warranty, express or implied, to **Joie Ann Poe Riley, Successor Trustee of the Harold Bernard Poe and Joie Ann Poe Revocable Living Trust, dated 6/22/2005** (herein called Grantee), the real property, situated in the County of Yuma, State of Arizona, described as follows:

PARCEL 1:

The West half of the Northwest quarter of the Southwest quarter of the Southeast quarter of Section 24, Township 9 South, Range 19 West of the Gila and Salt River Base Meridian, Yuma County, Arizona.

PARCEL 2:

An Easement for ingress and egress and public utilities over the following described property:

The North 20 feet of the South half of the Southwest quarter and the West half of the Northwest quarter of the Southwest quarter of the Southeast quarter of Section 24, Township 9 South, Range 19 West of the Gila and Salt River Base Meridian, Yuma County, Arizona.

Trustee states that:

This conveyance is made pursuant to the powers, including the power of sale, conferred upon Trustee by the Deed of trust dated **February 11, 2009** made by **Pete Franco and Carol Franco, husband and wife** as Trustors, to **Citizens Title & Trust, an Arizona Corporation**, as Trustee in which **Joie Ann Poe Riley, Successor Trustee of the Harold Bernard Poe and Joie Ann Poe Revocable Living Trust, dated 6/22/2005** is named as Beneficiary and recorded **March 20, 2009**, at **FEE# 2009-7900**, in the office of the County Recorder of said County and State, and after fulfillment by the Trustee of the conditions specified in said Deed of Trust, and in compliance with the laws of the State of Arizona authorizing this conveyance, including compliance with all requirements of law regarding the recording of the Notice of Trustee's Sale and the mailing, posting and publication of copies thereof and regarding the Trustee's sale and all proceedings leading thereto.

Said property was sold by Trustee at public auction on **May 15, 2012**, at the place named in the Notice of Trustee's Sale, in the County of Yuma, Arizona, in which the property is situated, Grantee, being the highest bidder at such sale, became the purchaser of said property and made payment thereof to said Trustee of the amount bid, namely **\$216,710.56** which payment was made either entirely in cash or by the satisfaction, pro tanto, of the obligations then secured by said Deed of Trust, together with the fees, costs and expenses relative thereto.

IN WITNESS WHEREOF, Trustee has executed this Deed the 18th day of May, 2012

CITIZENS TITLE & TRUST, as Trustee

By: Melodee Dunfee
Melodee Dunfee
Its: Vice President

Affidavit Exempt (ARS 11-1134) B-1

STATE OF ARIZONA)
)ss.
County of Yuma)

On May 18, 2012 before me, the undersigned Notary Public in and for said State, personally appeared Melodee Dunfee, Vice President of Citizens Title & Trust, that executed said instrument as such Trustee, and known to me to be the person who executed said instrument. WITNESS my hand and official seal.



[Signature]
Notary Public



RECORDING REQUESTED BY
AND WHEN RECORDED MAIL TO

FEE #: 2006 - 06845

Harold B Poe
2813 State Hwy 73
Urbana, Mo 65767
27617 E. CO 13³/₄ St
Wellton, AZ 85356

02/15/2008 12 21 PAGES 0002
FEES 5 00 8 00 1 00 00 00
REQ BY HAROLD B POE
REC BY NORMA VASQUEZ

Space Above This Line for Recorder's Use

ARS 11-1134 B8

QUITCLAIM DEED
(Single Owner)

Rainbow Ranch Inc
Name of Grantor

The undersigned grantor, for no consideration does hereby remise, release and forever quitclaim to

Harold Bernard Poe and Joie Ann Poe as Trustees under a Declaration of Trust dated

Harold Bernard Poe and Joie Ann Poe Trustees of the Revocable Living

Trust DTD 6-22-05
The following described real property in the City of _____,
County of Yuma, State of Arizona

The Northwest quarter of the Southwest quarter of the Southeast quarter of Section 24, Township 9, South, Range 19 West of the Gila and Salt River Base and Meridian, Yuma County, Arizona,

TOGETHER WITH an easement for ingress and egress and public utilities over the following described property

The North 20 feet of the South half of the Southwest quarter and the West half of the Northwest quarter of the Southwest quarter of the Southeast quarter

"This conveyance is to a revocable trust created by the grantor(s) and it does not constitute a change of ownership and is not subject to reassessment of property"

And commonly known as 27617 East County 133/4 Streets, Wellton, Arizona 85356

IN WITNESS WHEREOF, I have herunto set my hand the 14 day of Feb 2006


Harold B. Joe

STATE OF Arizona
COUNTY OF Yuma

On this 14 day of February, in the year 2006, before me, the undersigned, a Notary Public in and for said Yuma County Arizona State

Personally know to be or proved to me on the basis of satisfactory evidence to be the person whose name is subscribed to this instrument and acknowledged to me that he/she executed the same

Witness my hand and official seal

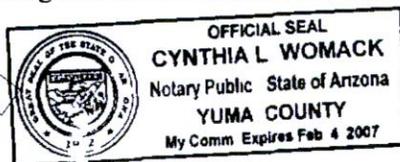

Cynthia L. Womack

Notary Public in and for said State

[Return to Search Results](#)

You searched for: RecordingDateID >= Mon Jan 01 00:00:00 MST 1894 and <= Thu Dec 29 00:00:00 MST 2016 and exact search in BothNamesID for poe harold

14 items found, displaying all items.1

Description	Summary	Add All to My Images
DEEDS 1994-05895	<p>Rec. Date: 03/03/1994 04:03:00 PM Book Page: B: 1929 P: 114 Related: Book Page:</p> <p>Grantor: ROBINSON, MARY RUTH</p> <p>Grantee: POE, HAROLD B., POE, JOIE A.</p>	No images
CERT. OF PURCHASE 1994-07493	<p>Rec. Date: 03/18/1994 02:41:00 PM Book Page: B: 1933 P: 168 Related: Book Page:</p> <p>Grantor: YUMA CO</p> <p>Grantee: POE, HAROLD, POE, JOIE ANN</p>	No images
CERT. OF PURCHASE 1994-07494	<p>Rec. Date: 03/18/1994 02:41:00 PM Book Page: B: 1933 P: 169 Related: Book Page:</p> <p>Grantor: YUMA CO</p> <p>Grantee: POE, HAROLD, POE, JOIE ANN</p>	No images
DEEDS 1994-32341	<p>Rec. Date: 12/29/1994 10:48:00 AM Book Page: B: 1993 P: 361 Related: Book Page:</p> <p>Grantor: POE, HAROLD B., POE, JOIE ANN</p> <p>Grantee: RAINBOW RANCH INC</p>	No images
DEEDS 1996-33853	<p>Rec. Date: 12/31/1996 03:27:00 PM Book Page: B: 2161 P: 755 Related: Book Page:</p> <p>Grantor: LA FORCE, ORA MAE, LA FORCE, RALPH B.</p> <p>Grantee: POE, HAROLD B., POE, JOIE ANN</p>	No images
DEEDS 1998-04372	<p>Rec. Date: 02/19/1998 09:34:00 AM Book Page: Related: Book Page:</p> <p>Grantor: POE, HAROLD B., POE, JOIE ANN</p> <p>Grantee: JOHNSON, LORRANE C., JOHNSON, RONALD K.</p>	No images
DEEDS 1999-28033	<p>Rec. Date: 09/30/1999 12:20:00 PM Book Page: Related: Book Page:</p>	No images

Description	Summary	Add All to My Images
DEEDS 2000-03075	Grantor: YUMA CO TREASURER Grantee: POE, HAROLD, POE, JOIE ANN	No images
QUIT CLAIM DEED 2006-06845	Rec. Date: 02/03/2000 10:37:00 AM Book Page: Related: Book Page: Grantor: POE, HAROLD, POE, JOIE ANN Grantee: RAINBOW RANCH INC Grantor: RAINBOW RANCH Quarter: SE Section: 24 INC Township: 9S Range: 19W Grantee: POE, HAROLD BERNARD ET UX TR, POE, JOIE ANN TR	View Image Add to My Images
QUIT CLAIM DEED 2006-15929	Rec. Date: 04/18/2006 12:42:00 PM Book Page: Related: Book Page: Grantor: RAINBOW RANCH Quarter: SE Section: 24 INC Township: 9 Range: 19W Grantee: POE, HAROLD BERNARD ET UX TR, POE, JOIE ANN TR	View Image Add to My Images
TERM. OF JOINT TENANCY 2008-36794	Rec. Date: 12/30/2008 02:15:00 PM Book Page: Related: Book Page: Grantor: POE, HAROLD BERNARD EST OF Grantee: POE, JOIE ANN	View Image Add to My Images
SUBSTITUTION OF TRUSTEE 2012-03104	Rec. Date: 02/09/2012 09:25:09 AM Book Page: Related: 2009- 07900 Book Page: Grantor: POE HAROLD Section: 24 Township: 9S BERNARD & JOLE ANN Range: 19W TRUST 06-22-2005 Grantee: CITIZENS TITLE	View Image Add to My Images
TRUSTEES DEED 2012-13140	Rec. Date: 05/22/2012 03:07:19 PM Book Page: Related: 2009- 07900 Book Page: Grantor: CITIZENS TITLE Quarter: SE Section: 24 Grantee: POE HAROLD BERNARD & JOIE ANN TRUST 6-22-2005 Township: 9S Range: 19W	View Image Add to My Images
WARRANTY DEED 2012-30353	Rec. Date: 11/26/2012 10:30:53 AM Book Page: Related: Book Page:	View Image Add to My Images


Description	Summary	Add All to My Images
	Grantor: POE HAROLD BERNARD & JOIE ANN TRUST 6-22-05	Section: 24 Township: 9S Range: 19W
	Grantee: RILEY JOIE POE	

14 items found, displaying all items.1

[Return to Search Results](#)

ARIZONA DEPARTMENT OF WATER RESOURCES

500 North Third Street
Phoenix, Arizona 85004

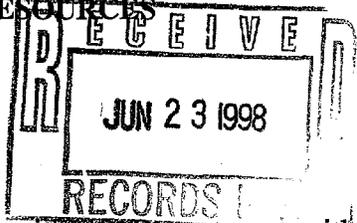

WELL DRILLER REPORT

This report should be prepared by the driller in all detail and filed with the Department within 30 days following completion of the well.

1. KOSMATA PUMP AND DRILLING
12449 S AVE 5 E
YUMA AZ 85365

2. Owner Name: HAROLD ROE
Address: 27317 County 13th WELTON AZ 85356
City State Zip

3. Location: 9 N(S) 19 E(W) 24 1/4 NW 1/4 SW 1/4 SE
Township Range Section 10-acre 40-acre 160-acre

4. Well Registration No. 55- 561598 (Required)
5. Permit No. _____ (If issued)

DESCRIPTION OF WELL

6. Total depth of hole 300 ft.
7. Type of casing PLASTIC
8. Diameter and length of casing 5 in. from 0 to 300, in from _____ to _____
9. Method of sealing at reduction points N/A
10. Perforated from 280 to 300, from _____ to _____ from _____ to _____
11. Size of cuts .030 Number of cuts per foot _____
12. If screen was installed: Length 40 ft. Diam 5 in. Type PLASTIC
13. Method of construction DRILLED
(drilled, dug, driven, bored, jetted, etc)
14. Date started MARCH 23 1997
Month Day Year
15. Date completed MARCH 30 1997
Month Day Year
16. Depth to water 180 ft. (If flowing well, so state)
17. Describe point from which depth measurements were made, and give sea-level elevation if available
150 FT
18. If flowing well, state method of flow regulation: _____

19. Remarks: _____

**DO NOT WRITE IN THIS SPACE
OFFICE RECORD**

Registration No. 55-561598
File No. C(9-19)24 DCB
Received _____ By _____
Entered _____ By _____
ANSWERED JUN 24 1998

ARIZONA DEPARTMENT OF WATER RESOURCES
GROUNDWATER MANAGEMENT SUPPORT SECTION
500 North Third Street
Phoenix, Arizona 85004-3903

THIS AUTHORIZATION SHALL BE IN POSSESSION OF THE DRILLER DURING ALL DRILL OPERATIONS

WELL REGISTRATION NO: 55-561598

AUTHORIZED DRILLER: KOSMATA PUMP AND DRILLING

LICENSE NO: 334

NOTICE OF INTENTION TO DRILL AN EXEMPT WELL(S) HAS BEEN FILED WITH THE DEPARTMENT BY:

WELL OWNER: HAROLD POE 27317 E COUNTY 13 3/4

WELLTON AZ 85356

The well(s) is/are to be located in the:


NW 1/4 of the SW 1/4 of the SE 1/4 Section 24 Township 9 SOUTH Range 19 WEST

No. of wells in this project: 1

THIS AUTHORIZATION EXPIRES AT MIDNIGHT ON THE 9TH DAY OF MARCH, 1998.


CHIEF, GROUNDWATER MANAGEMENT SUPPORT

THE DRILLER MUST FILE A LOG OF THE WELL
WITHIN 30 DAYS OF COMPLETION OF DRILLING

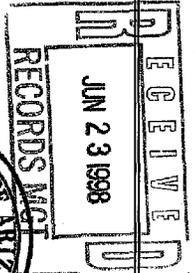

GROUNDWATER MANAGEMENT SUPPORT SECTION
MAIL TO: P.O. BOX 458 - PHOENIX, ARIZONA 85001-0458
 500 North Third Street - Phoenix, Arizona 85004-3903
 Phone (602) 417-2470

MAR 10 1997

NOTICE OF INTENTION TO DRILL, DEEPEN, REPLACE OR MODIFY A WELL

PLEASE READ SPECIFIC INSTRUCTIONS, LIMITATIONS AND CONDITIONS ON REVERSE SIDE OF THIS FORM BEFORE COMPLETING.

PLEASE COMPLETE ALL ITEMS IN THE BOX BELOW DOWN TO COUNTY OR LOCAL AUTHORITY ENDORSEMENT. IF ANY WATER FROM THE PROPOSED WELL (LISTED BELOW) WILL BE USED FOR DOMESTIC PURPOSES ON A PARCEL OF LAND 20 OR FEWER ACRES, THE APPLICABLE COUNTY OR LOCAL HEALTH AUTHORITY MUST ENDORSE ALL ITEMS IN THE BOX BEFORE SUBMITTING TO THE DEPARTMENT OF WATER RESOURCES.

Land Owner's Name HAROLD POE Current Mailing Address 27317 E CNTY 13 3/4 City WELLTON AZ State 85356

Telephone No. 785 3802 COUNTY ASSESSOR'S PARCEL ID INFORMATION: 204-28-028 5.06


Well Located In YUMA County BOOK MAP PARCEL # of Acres

Well/Land Location (must be completed as requested):
NW 1/4 SW 1/4 SE 1/4 of Section 24 Township 9 N/S Range 19 E/W

10AC 40AC 160AC COUNTY OR LOCAL AUTHORITY ENDORSEMENT

Check one:
 Recommend Approval ; Insufficient Information to Make Determination _____; Variance Required _____ (Explanation attached)

DATE 3-7-97 AUTHORIZED SIGNATURE [Signature] TITLE EK manager

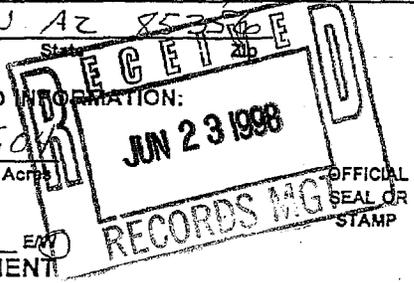

GENERAL INSTRUCTIONS FOR FILING NOTICE WITH ADWR

- Section 45-596(D) provides that the Director shall determine that all information required on this form has been submitted. If not, the person filing will be notified, and the drilling, deepening or modification of the well may not proceed.
- Section 45-596(d) provides that the Department has 15 days after the receipt of a complete and correct notice of intention to record the notice and mail duplicate to owner. Drill card will be mailed directly to drilling firm as stated in item #14.
- Please mail two original notices with original signatures, a site plan in DUPLICATE, and a check or money order (no cash) in the amount of \$10.00 to P.O. Box 458, Phoenix, Arizona 85001-0458 or hand deliver to 500 North Third Street, Phoenix, Arizona 85004-3903. USE BLACK OR BLUE INK.
- If the well is a replacement, deepening or modification of an existing well, provide the registration number of the existing well in item 2.
- Construction standards for wells, including abandonment, shall be in accordance with Department Rules.

1. Owner of well:
HAROLD POE
 Name 27317 E CNTY 13 3/4
 Current Mailing Address WELLTON AZ 85356
 City State Zip
 Telephone No. 785 3802

2. Action requested: Drill New Well ; Deepen _____ Modify _____ Replace _____
 For a replacement well provide: Maximum capacity of the original well _____ gallons per minute; distance from the original well _____ feet
 Well Registration No.55- _____

3. Construction will start about:
 Month MARCH Year 1997

4. Description of proposed well:
 Diameter 5 inches
 Depth 200 feet
 Type of Casing PLASTIC/STEEL TOP SEAL

5. Design pump capacity:
25 gallons per minute

6. Lessee of land of wellsite:
 Name _____
 Current Mailing Address _____
 City _____ State _____ Zip _____
 Telephone No. _____

7. Principal Use of Water; (be specific):
DOMESTIC

8. Other uses of Water; (be specific):
NONE

9. If use includes irrigation, state to nearest tenth, the number of acres to be irrigated; 0

10. Place of Use (Legal Description of Land):
NW 1/4 SW 1/4 SE 1/4 Section 24
 10 AC 40AC 160AC
 Township 9 N/S Range 19 E/W

11. Type of Well (Check One):
 Exempt Non-Exempt _____

12. Check One:
 Residential Commercial _____

13. Is the proposed wellsite within 100 feet of a septic tank system, sewage disposal area, landfill, hazardous materials or petroleum storage areas and tanks? Yes _____ No


14. Drilling Firm:
KOSMATA PUMPL DRILL
 Name 12449 S AVE SE
 Mailing Address YUMA AZ 85365
 City State Zip
520-344 0026
 Telephone No. (334)
 DWR License Number C-53 A04
 ROC License Category _____

FOR DEPARTMENT USE ONLY

File No. 19-19 by deb
 Filed 3-10-97 By [Signature]
 Input _____ By _____
 DUPLICATE MAILED
 Date 3-11-97
 Registration 55- 561578
 AMA/INA _____
 W/S 28 S/B _____

I State that this Notice is filed in compliance with A.R.S. §§45-595 and 45-596 and is complete and correct to the best of my knowledge and belief and that I understand the limitations and conditions set forth on the reverse side of this form.

HAROLD POE [Signature]
 Typed or Printed Name and Title Signature Land Owner Lessee of Wellsite, Title Date

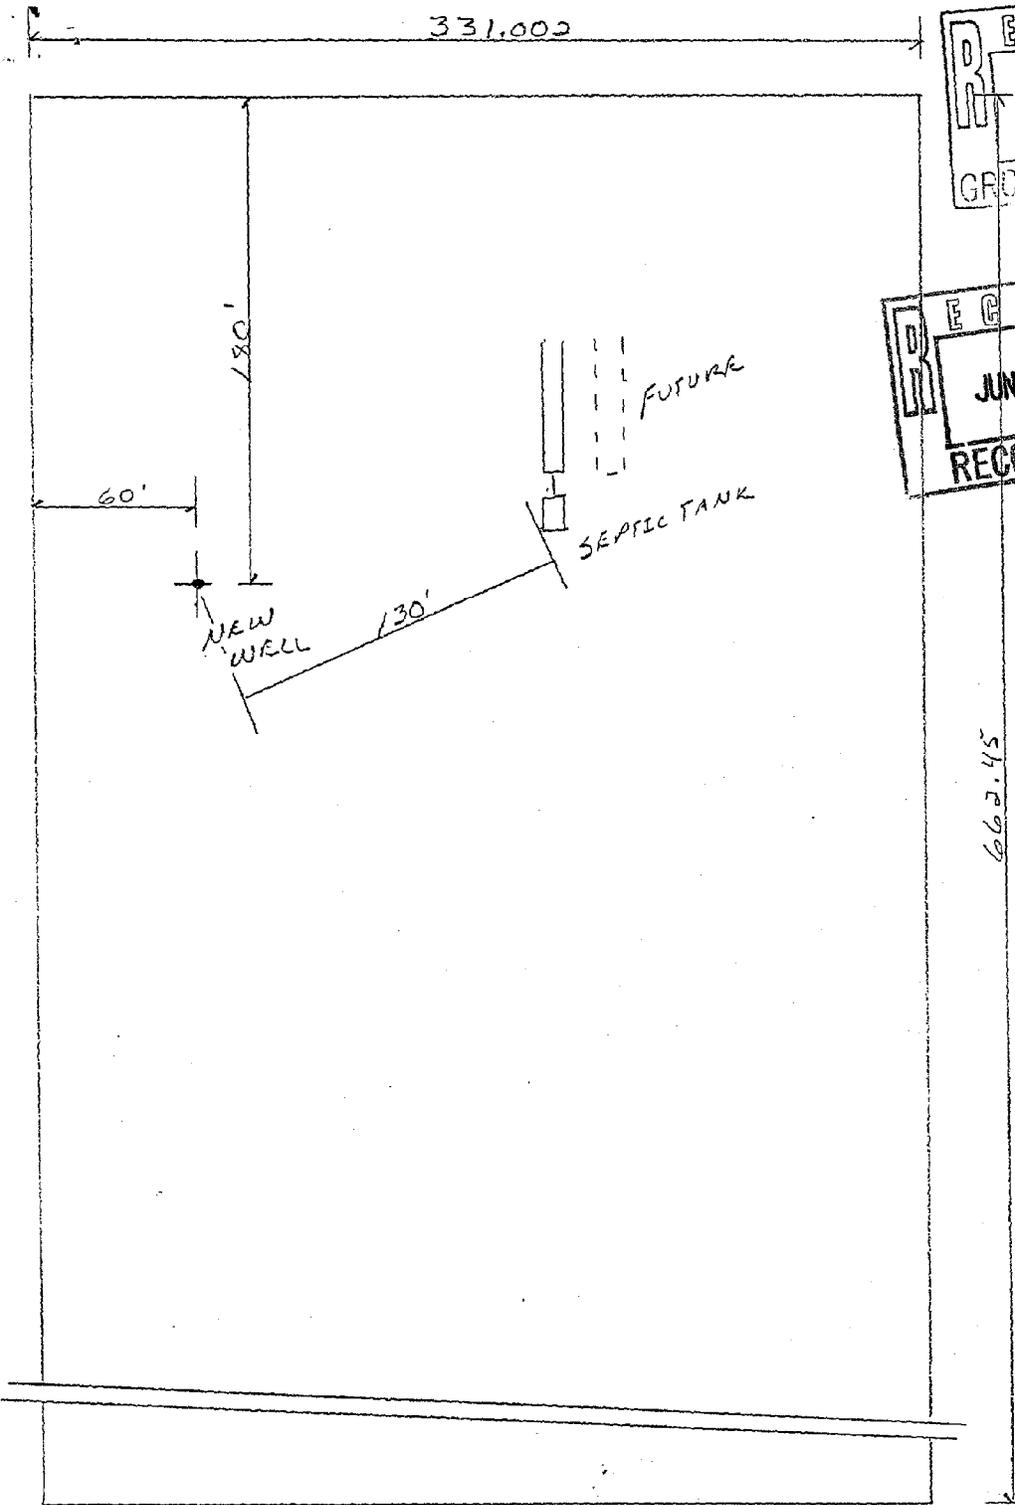

RECEIVED
MAR 10 1997
GROUNDWATER MGT

RECEIVED
JUN 23 1998
RECORDS MGT

662.45

↑
NORTH

1" = 60'

HAROLD POE
PARCEL # 204-28-028

**ARIZONA DEPARTMENT OF WATER RESOURCES
GROUNDWATER MANAGEMENT SUPPORT SECTION
500 North Third Street
Phoenix, Arizona 85004-3903**

THIS AUTHORIZATION SHALL BE IN POSSESSION OF THE DRILLER DURING ALL DRILL OPERATIONS

WELL REGISTRATION NO: 55-561598

AUTHORIZED DRILLER: KOSMATA PUMP AND DRILLING

LICENSE NO: 334

NOTICE OF INTENTION TO DRILL AN EXEMPT WELL(S) HAS BEEN FILED WITH THE DEPARTMENT BY:

WELL OWNER: HAROLD POE 27317 E COUNTY 13 3/4

WELLTON AZ 85356

The well(s) is/are to be located in the:

NW 1/4 of the SW 1/4 of the SE 1/4 Section 24 Township 9 SOUTH Range 19 WEST

No. of wells in this project: 1

THIS AUTHORIZATION EXPIRES AT MIDNIGHT ON THE 9TH DAY OF MARCH, 1998.



CHIEF, GROUNDWATER MANAGEMENT SUPPORT

**THE DRILLER MUST FILE A LOG OF THE WELL
WITHIN 30 DAYS OF COMPLETION OF DRILLING**



**ARIZONA DEPARTMENT OF WATER RESOURCES
GROUNDWATER MANAGEMENT SUPPORT SECTION
MAIL TO: P.O. BOX 458 - PHOENIX, ARIZONA 85001-0458
500 North Third Street - Phoenix, Arizona 85004-3903
Phone (602) 417-2470**

RECEIVED
MAR 10 1997
GROUNDWATER MGMT

NOTICE OF INTENTION TO DRILL, DEEPEN, REPLACE OR MODIFY A WELL

PLEASE READ SPECIFIC INSTRUCTIONS, LIMITATIONS AND CONDITIONS ON REVERSE SIDE OF THIS FORM BEFORE COMPLETING.

PLEASE COMPLETE ALL ITEMS IN THE BOX BELOW DOWN TO COUNTY OR LOCAL AUTHORITY ENDORSEMENT. IF ANY WATER FROM THE PROPOSED WELL (LISTED BELOW) WILL BE USED FOR DOMESTIC PURPOSES ON A PARCEL OF LAND 20 OR FEWER ACRES, THE APPLICABLE COUNTY OR LOCAL HEALTH AUTHORITY MUST ENDORSE ALL ITEMS IN THE BOX BEFORE SUBMITTING TO THE DEPARTMENT OF WATER RESOURCES.

HAROLD POE 27317 E CNTY 13 3/4 WELLTON AZ 85356
Land Owner's Name Current Mailing Address City State Zip

Telephone No. 785 3802 COUNTY ASSESSOR'S PARCEL ID INFORMATION:
Well Located In Yuma County 204-28-028 5.04
BOOK MAP PARCEL # of Acres

Well/Land Location (must be completed as requested):
NW 1/4 SW 1/4 SE 1/4 of Section 24 Township 9 N/S Range 19 E/W
10AC 40AC 160AC COUNTY OR LOCAL AUTHORITY ENDORSEMENT

Check one:
Recommend Approval ; Insufficient Information to Make Determination ; Variance Required (Explanation attached)

DATE 3-7-97 AUTHORIZED SIGNATURE John Bannister TITLE EH MANAGER

OFFICIAL
SEAL OR
STAMP

GENERAL INSTRUCTIONS FOR FILING NOTICE WITH ADWR

- Section §45-596(D) provides that the Director shall determine that all information required on this form has been submitted. If not, the person filing will be notified, and the drilling, deepening or modification of the well may not proceed.
- Section §45-596(d) provides that the Department has 15 days after the receipt of a complete and correct notice of intention to record the notice and mail duplicate to owner. Drill card will be mailed directly to drilling firm as stated in item #14.
- Please mail two original notices with original signatures, a site plan in DUPLICATE, and a check or money order (no cash) in the amount of \$10.00 to P.O. Box 458, Phoenix, Arizona 85001-0458 or hand deliver to 500 North Third Street, Phoenix, Arizona 85004-3903. USE BLACK OR BLUE INK.
- If the well is a replacement, deepening or modification of an existing well, provide the registration number of the existing well in item 2.
- Construction standards for wells, including abandonment, shall be in accordance with Department Rules.

<p>1. Owner of well: <u>HAROLD POE</u> Name <u>27317 E CNTY 13 3/4</u> Current Mailing Address <u>WELLTON AZ 85356</u> City State Zip Telephone No. <u>785 3802</u></p> <p>2. Action requested: Drill New Well <input checked="" type="checkbox"/>; Deepen <input type="checkbox"/> Modify <input type="checkbox"/> Replace <input type="checkbox"/>. For a replacement well provide: Maximum capacity of the original well _____ gallons per minute; distance from the original well _____ feet. Well Registration No.55- _____</p> <p>3. Construction will start about: Month <u>MARCH</u> Year <u>1997</u></p> <p>4. Description of proposed well: Diameter <u>5</u> inches Depth <u>200</u> feet Type of Casing <u>PLASTIC/STEEL</u> <u>TOP SEAL</u></p> <p>5. Design pump capacity: <u>25</u> gallons per minute</p>	<p>6. Lessee of land of wells/ite: Name _____ Current Mailing Address _____ City State Zip _____ Telephone No. _____</p> <p>7. Principal Use of Water; (be specific): <u>DOMESTIC</u></p> <p>8. Other uses of Water; (be specific): <u>NONE</u></p> <p>9. If use includes irrigation, state to nearest tenth, the number of acres to be irrigated; <u>0</u></p>	<p>10. Place of Use (Legal Description of Land): <u>NW 1/4 SW 1/4 SE 1/4</u> Section <u>24</u> 10 AC 40AC 160AC Township <u>9</u> N/S Range <u>19</u> E/W</p> <p>11. Type of Well (Check One): Exempt <input checked="" type="checkbox"/> Non-Exempt <input type="checkbox"/></p> <p>12. Check One: Residential <input checked="" type="checkbox"/> Commercial <input type="checkbox"/></p> <p>13. Is the proposed wellsite within 100 feet of a septic tank system, sewage disposal area, landfill, hazardous materials or petroleum storage areas and tanks? Yes <input type="checkbox"/> No <input checked="" type="checkbox"/></p> <p>14. Drilling Firm: <u>KOSMATA PUMPL DRILL</u> Name <u>13449 S AVE SE</u> Mailing Address <u>YUMA AZ 85365</u> City State Zip <u>520 344 0020</u> Telephone No. <u>334</u> DWR License Number <u>C-53 A04</u> ROC License Category</p>
---	---	---

FOR DEPARTMENT USE ONLY

File No. C(9.19)24 deb
Filed 3-10-97 By AW
Input _____ By _____
DUPLICATE MAILED
Date 3-14-97
Registration 55- 261578
AMA/TNA _____
W/S L8 S/B _____


ENTERED MAR 21 1997

I State that this Notice is filed in compliance with A.R.S. §§45-595 and 45-596 and is complete and correct to the best of my knowledge and belief and that I understand the limitations and conditions set forth on the reverse side of this form.

HAROLD POE Harold Poe
Typed or Printed Name and Title Signature [] Land Owner [] Lessee of Wellsite, Title Date

SPECIFIC INSTRUCTIONS, LIMITATIONS AND CONDITIONS

1. Pursuant to Section §45-596, Arizona Revised Statutes, provides: a person may not drill, deepen, or modify any well, without first filing a Notice of Intention to Drill with the Department.
2. If any water from a proposed well on a parcel of land of twenty or fewer acres will be used for domestic purposes, as defined in §45-454, the applicant shall submit a site plan to scale of the property with the county assessor's parcel identification number. The site plan:
 - a. Will be on a 8½"x11" piece of plain paper with representation of the locations of all structures, septic tank or sewer systems and proximity of adjacent lot lines to scale.
 - b. Must show the proposed well location and the location of any septic or sewer system that is either located on the property or within one hundred feet of the proposed well site.
 - c. Shall demonstrate to the Director's satisfaction that the well will not be drilled within one hundred feet of any septic or sewer system.
 - d. Must be approved by the county health authority, or by a local health authority in areas where the county health authority has delegated authority to approve septic or sewer systems. Before approval, the health authority shall review the plan and determine whether the proposed well location complies with applicable state and local laws regarding the placement of wells. If so, the health authority shall endorse the site plan and the proposed well placement.
3. Endorsement by the county/local authority is based on the best available judgement that this well, as shown on the site plan submitted, is 100 feet or more from all known and visually identifiable sewage treatment systems. It is not a representation that a well placed at this site will be guaranteed as to quantity or quality. Information brought to light at a future date may render this determination invalid.
4. If a well which was originally drilled as an exploration well, a monitor well, a piezometer well or for any use other than domestic use and is later proposed to be converted to use for domestic purposes, as defined in section §45-454, the well owner shall file a notice of intention to drill and comply with the requirements prescribed pursuant to this section before the well is converted and any water from that well used for domestic purposes.
5. Only a well driller licensed in the State of Arizona is authorized to drill, deepen or modify a well. A well driller may commence drilling a well only if the well drilling contractor or licensee has possession of a drilling card at the well site, issued by the Director in the name of the well drilling contractor or licensee, authorizing the drilling of the specific well in the specific location.
6. An exempt well means a well having a pump with a maximum capacity of not more than thirty-five (35) gallons per minute and may include the application of water to less than two (2) acres of land in an Irrigation Non-Expansion Area or Active Management Area to produce plants or parts of plants for sale, human consumption or for use as feed for livestock, range livestock or poultry.
7. The drilling, deepening, or modification of this well shall be completed within one (1) year of the date of the notice (§45-596.E.).
8. Within thirty (30) days after the installation of pumping equipment on this well, the registered well owner shall file the prescribed Completion Report. A form for this purpose will be furnished to the registered owner with the return of an annotated copy of this notice.
9. The person to whom a well is registered shall notify the Department of a change in ownership or a change in data relating to this well. The prescribed form for these purposes will be furnished to the registered owner with the return of an annotated copy of this Notice.
10. If an individual other than the land owner or lessee signs this Notice, an original letter of authorization from the land owner/lessee, stating that the individual has permission to sign this specific Notice on their behalf, shall accompany the Notice.

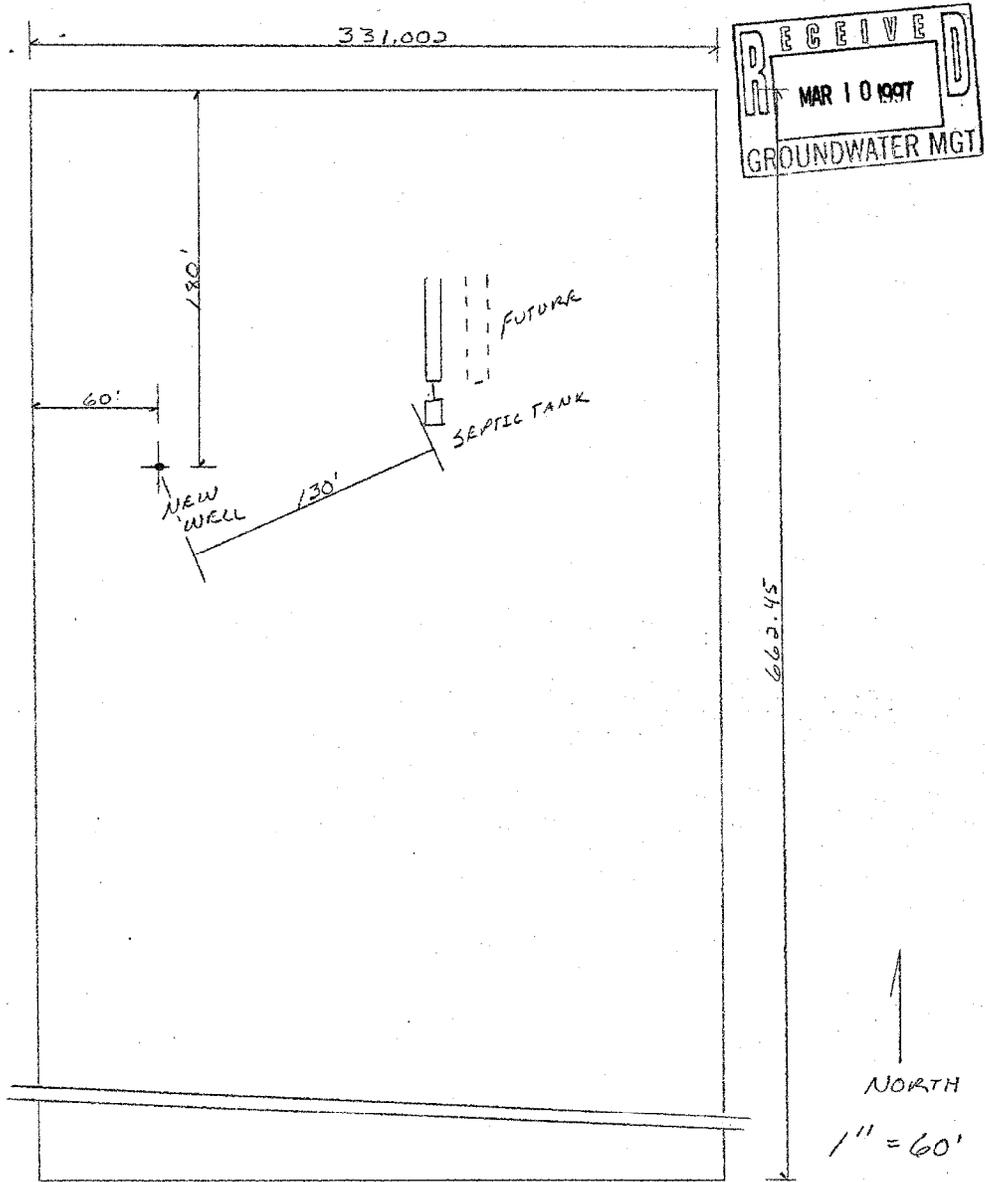

HAROLD POE
PARCEL # 204-28-028

ARIZONA DEPARTMENT OF WATER RESOURCES

500 North Third Street, Phoenix, Arizona 85004
Telephone (602) 417-2470
Fax (602) 417-2422



FIFE SYMINGTON
Governor

RITA P. PEARSON
Director

March 14, 1997

HAROLD POE
27317 E COUNTY 13 3/4
WELLTON AZ 85356

Registration No. 55-561598
File No. C(9-19)24 DCB

Dear Well Owner:

Enclosed is a copy of the Notice of Intention (NOI) to drill/deepen/modify/replace a well. This NOI, which was recently filed with this Department, is being returned to you as evidence of your compliance with ARS §45-596. The enclosed Completion Report is to be submitted when pump equipment is installed. The Drilling Card and Well Drilling Report form have been sent to your driller. He may not begin drilling until he has received the Drilling Card and it must be displayed on the rig during drilling. If you change drillers, you must supply this Department with the new driller's identity. Please ensure that the driller you select is licensed to drill the type of well you require. All well drillers must pass an examination proving they understand the drilling methods for that particular license, and are familiar with the laws and regulations which govern well construction in Arizona.

If it is necessary to change the location of the proposed well, immediately contact the Department of Water Resources to obtain written permission before proceeding with the drilling. A properly signed, amended Drilling Card must be in the possession of the driller before drilling commences at a different location than originally authorized.

ARS §45-600 requires the registered well owner to submit a completion report within thirty (30) days after the installation of pumping equipment. It also requires the driller to furnish this Department a complete and accurate log of the well within thirty (30) days after completion of drilling. You should insist, and ensure, that both of these are done.

If in the course of drilling a new well, it is determined that the new well cannot be successfully completed as initially intended (dry hole, cave in, lost tools, etc.), the new well must be properly abandoned and a Well Abandonment Completion Report submitted per R12-15-816.F.

Per ARS §45-593 (C), the person to whom a well is registered shall notify this Department of a change in ownership of the well and/or information pertaining to the physical characteristics of the well in order to keep this well registration file current and accurate. We have enclosed a Change of Well Information Form should it be needed in the future.

Sincerely,

Sylvia Valdez
Water Resource Technician
Groundwater Management Support Section