



ARIZONA DEPARTMENT OF WATER RESOURCES
 Records Management Section
 500 N. 3rd Street * Phoenix, Arizona 85004
 (602) 417-2405 * (800) 352-8488
 www.water.az.gov

Well Abandonment Completion Report

JUN 9 2003

- Review instructions prior to completing form
- The drilling firm or single well licensee must file this report within 30 days of completion of abandonment (A.R.S. § 45-594, A.A.C. R12-15-816)

** PLEASE PRINT CLEARLY **

FILE NUMBER D(14-12) 26 BCA
WELL REGISTRATION NUMBER 55-580069

SECTION 1. REGISTRY INFORMATION

Location of Well					
WELL LOCATION ADDRESS (IF ANY) <i>3065 S. Kinney, Tucson, AZ</i>					
TOWNSHIP (N/S)	RANGE (E/W)	SECTION	160 ACRE	40 ACRE	10 ACRE
<i>14S</i>	<i>12E</i>	<i>26</i>	<i>NW 1/4</i>	<i>SW 1/4</i>	<i>NE 1/4</i>
COUNTY ASSESSOR'S PARCEL ID NUMBER					
BOOK	MAP	PARCEL			
<i>212</i>	<i>25</i>	<i>74A</i>			
LATITUDE			LONGITUDE		
<i>32°</i>	<i>11.</i>	<i>10</i>	<i>N</i>	<i>111°</i>	<i>6.</i>
LAND SURFACE ELEVATION AT WELL <i>2644</i> Feet Above Sea Level					
METHOD OF LATITUDE / LONGITUDE (CHECK ONE)					
<input type="checkbox"/> USGS Quad Map			<input type="checkbox"/> Conventional Survey		<input checked="" type="checkbox"/> GPS
					<input type="checkbox"/> Hand-Held
					<input type="checkbox"/> Survey-Grade

SECTION 2. OWNER INFORMATION

Well Owner	
FULL NAME OF COMPANY, ORGANIZATION OR INDIVIDUAL TOSCO MARKETING COMPANY	
MAILING ADDRESS PO BOX 52085	
CITY / STATE / ZIP PHOENIX, AZ 85072	
CONTACT PERSON NAME AND TITLE	
TELEPHONE NUMBER 602-728-7354	FAX

SECTION 3. ABANDONMENT AUTHORIZATION

Drilling Firm	
NAME YELLOW JACKET DRILLING	
DWR LICENSE NUMBER 78	
TELEPHONE NUMBER 602-453-3252	FAX 602-453-3258

SECTION 4.

Questions	Yes	No	Explanation :
1. To your knowledge, is there any information that exists which indicates that the water in this well has been, may be or is contaminated ?	X		IF YES, EXPLAIN (ATTACH ADDITIONAL PAGE IF NECESSARY) <i>LUST numbers closed by ADEQ</i>
2. Is there another well name or identification number associated with this well ?	X		IF YES, PLEASE STATE <i>VEAS-2</i>
3. Prior to abandonment, did the well have 20' of surface casing AND 20' of grout in the annular space surrounding the casing ?		X	IF No, was the top 20' of casing removed prior to setting the cement plug ? <input checked="" type="checkbox"/> Yes <input type="checkbox"/> No
4. Was the well backfilled above the cement plug ?		X	
5. Was the well casing video logged ?		X	
6. Why was the well abandoned ?	<i>Monitor well No longer needed.</i>		

ANSWERED JUN 9 2003

Well Abandonment Completion Report

WELL REGISTRATION NUMBER
55-580069

SECTION 5. ORIGINAL WELL CONSTRUCTION DESIGN (attach additional page if needed)

Existing Borehole			Existing Casing (to the best of your knowledge)														
DEPTH FROM SURFACE		BOREHOLE DIAMETER (inches)	DEPTH FROM SURFACE		OUTER DIAMETER (inches)	MATERIAL TYPE (X)			PERFORATION TYPE (X)				SLOT SIZE IF ANY (inches)				
FROM (feet)	TO (feet)		FROM (feet)	TO (feet)		STEEL	PVC	ABS	IF OTHER TYPE, DESCRIBE	BLANK OR NONE	WIRE WRAP	SHUTTER SCREEN		MILLS KNIFE	SLOTTED	IF OTHER TYPE, DESCRIBE	
0	77	10	0	55	4					X							
			55	76	4					X							.020
			76	77	4					X							.020

Condition of casing: Good Fair Poor

Existing Annular Material (to the best of your knowledge)

DEPTH FROM SURFACE		ANNULAR MATERIAL TYPE (X)							FILTER PACK			
FROM (feet)	TO (feet)	NONE	CONCRETE	NEAT CEMENT OR CEMENT GROUT	CEMENT-BENTONITE GROUT	BENTONITE			IF OTHER TYPE OF ANNULAR MATERIAL, DESCRIBE	SAND	GRAVEL	SIZE
						GROUT	CHIPS	PELLETS				
0	51				X							
51	54							X				
54	71							X				#3
71	75							X				#3

SECTION 6. ACTUAL WELL ABANDONMENT DESIGN (attach additional page if needed)

Refer to ADWR's Well Abandonment Handbook for additional information.

DEPTH TO WATER: 72 Feet Below Land Surface
DATE ABANDONMENT COMPLETED: 4/1/03

Casing Treatment					Sealing or Fill Material											
DEPTH FROM SURFACE		TREATMENT TYPE (X)			DEPTH FROM SURFACE		MATERIAL TYPE (X)					MIXING RATIO by (check one) <input type="checkbox"/> Weight <input type="checkbox"/> Volume	VOLUME OF MATERIAL USED (cubic feet)			
FROM (feet)	TO (feet)	SONAR JET	BRUSH OR SCRAPE	MILLS KNIFE	CASING REMOVAL (explain in Remarks)	IF OTHER TYPE, DESCRIBE OR IF CASING WAS PERFORATED, DESCRIBE SPACING AND SIZE OF PERFORATIONS THAT WERE ADDED	FROM (feet)	TO (feet)	NEAT CEMENT	CONCRETE	CEMENT-BENTONITE GROUT			SAND-BENTONITE GROUT	HIGH SOLIDS BENTONITE	SAND
0	20				X	chillout	0	20			X					9
							20	77					X			20

Actual Abandonment Method (See Well Abandonment Handbook)

CHECK ONE
 Standard Method Alternative 4: Other (please specify)
 Alternative 1 Variance Option
 Alternative 2 Alternative 5:
 Alternative 3 Variance Option 1
 Variance Option 2

Emplacement Method of Sealing or Fill Material

CHECK ONE
 Gravity
 Pressure Grouting
 Tremie Pumped
 Other (please specify)

REMARKS

I state that this notice is filed in compliance with A.R.S. §45-594 and A.A.C. R12-15-816 and is complete and correct to the best of my knowledge and belief.

TYPE OR PRINT NAME AND TITLE: Richard Ledlenc operation mgr.
 SIGNATURE OF QUALIFYING PARTY: [Signature]
 DATE: 4.15.03

Review Sheet for Notices of Intention (NOI) to Drill or Abandon Wells (Updated 11/29/2002)

Well Owner Name Circle K Corporation Date 1/16/13
Well Location (D-14-12) Z6 BDA Well Registration Number 55-590069

Permission has been granted to drill, deepen, replace, modify or abandon the well indicated on the attached NOI.

Permission has been granted to drill or abandon the well indicated on the attached NOI. However, special well construction or abandonment requirements apply since the proposed well is located near or within the boundary of a groundwater contamination site. See attached special requirements or visit the ADWR "WQARF" homepage on the ADWR website at <http://www.water.az.gov/> for further information on "Special well drilling requirements for wells located within areas of groundwater contamination". Please be aware that groundwater produced from the proposed well may not meet applicable federal, state, county or local water quality standards.

The checked special well drilling requirements apply to the indicated well (see attachments):

- Standard Special Requirements (applies to contamination areas not covered by site-specific requirements)
- Pinal Creek Special Requirements
- Yuma Marine Corps Air Station Special Requirements
- Well Abandonment Handbook (see Standard Method or Alternatives 2 or 3)

Permission has not been granted to drill or abandon the well indicated on the attached NOI for the following reasons(s):

- County or local health official endorsement and approval is required but was not provided.
- Insufficient information to determine if well meets 100-foot setback requirement. Well owner must sign and return attached certification form if well meets 100-foot minimum set-back requirement.
- Incomplete or incorrect well location information.
- Incomplete or incorrect well owner information.
- Land owner permission to drill letter is required.
- Proposed well is located within 100 feet of a septic system, sewer disposal area, landfill, hazardous waste materials or petroleum storage area or tank.
- Well driller information incomplete.
- Well driller is not currently licensed with ADWR and/or the Registrar of Contractors.
- Well construction information is incomplete, you must include design pump capacity (if applicable), well depth, well diameter and type of casing (if applicable).
- Well abandonment information is incomplete, you must include information on proposed well abandonment design (see ADWR Well Abandonment Handbook)
- Well owner or landowner information and/or signature incomplete or incorrect.
- Variance request has not been granted. Explanation: _____
- Other _____

If permission to drill or abandon the specified well has not been granted, please correct all indicated errors and/or deficiencies and resubmit the corrected NOI form, this review sheet, and any attachments (if applicable) to ADWR. No additional fees are required to resubmit this NOI. Be sure to submit all necessary information with your corrected NOI. The original NOI file will not be reviewed when ADWR reviews your corrected NOI. You must resubmit all the required information within 60 days, or you will need to file a new NOI with a new fee. Note: If you do not have the necessary information or need help, please contact your driller/consultant.

Mail resubmittals to: ADWR Hydrology Division NOI-Resubmittals Section

ARIZONA DEPARTMENT OF WATER RESOURCES

500 North 3rd Street, Phoenix, Arizona 85004
Telephone (602) 417-2470
Fax (602) 417-2422



January 22, 2003

TOSCO MARKETING COMPANY
PO BOX 52085
PHOENIX, AZ 85072

Registration No. 55-580069
File No. D(14-12) 26 BCA

COPY

Dear Applicant:

Enclosed is a copy of the Notice of Intent (NOI) to Abandon a Well. This NOI, which was recently filed with this Department is being returned to you as evidence of your compliance with ARS § 45-594; R12-15-816. The enclosed Well Owners Notification of Abandonment is to be submitted when the well has been properly abandoned. The well abandonment card and Abandonment Completion Report forms have been sent to your driller. He may not begin abandonment until he has received the well abandonment card. If you change drillers, you must supply this Department with the new driller's identity. Well abandonments shall be performed only by a licensed well drilling contractor or single well licensee.

ARS §45-594; R12-15-816(K) requires the registered well owner to submit a Well Owners Notification of Abandonment form within thirty (30) days after the abandonment of the well. It also requires the driller to furnish this Department a complete and accurate Well Abandonment Report within thirty (30) days after completion of abandonment. You should insist, and ensure, that both of these are done.

Sincerely,

Carol Norton
Hydrology Division

Enclosures

**ARIZONA DEPARTMENT OF WATER RESOURCES
GROUNDWATER MANAGEMENT SUPPORT SECTION
500 North Third Street
Phoenix, Arizona 85004**

ABANDON

THIS AUTHORIZATION SHALL BE IN POSSESSION OF THE DRILLER DURING ALL DRILL OPERATIONS

WELL REGISTRATION NO: 55-580069

LICENSE NO: 78

AUTHORIZED DRILLER: YELLOW JACKET DRILLING

NOTICE OF INTENTION TO ABANDON A MONITOR WELL(S) HAS BEEN FILED WITH THE DEPARTMENT BY:

WELL OWNER: TOSCO MARKETING COMPANY PO BOX 52085 PHOENIX, AZ 85072

The well(s) is/are to be located in the:

NE 1/4 of the SW 1/4 of the NW 1/4 Section 26 Township 14 SOUTH Range 12 EAST

No. of wells in this project: 1

THIS AUTHORIZATION EXPIRES AT MIDNIGHT ON THE DAY OF

Carol Neff
GROUNDWATER MANAGEMENT SUPPORT

**THE DRILLER MUST FILE A WELL ABANDONMENT
COMPLETION REPORT WITHIN 30 DAYS OF ABANDONMENT**

COPY





Arizona Department of Water Resources
Groundwater Management Support Section
P.O. Box 458 • Phoenix, Arizona 85001-0458
(602) 417-2470 • (800) 352-8488
www.water.az.gov

NO FEE

Notice of Intent to Abandon a Well

- Review instructions and the Well Abandonment Handbook prior to completing form
- You must include with your Notice:
 - Well construction diagram showing all existing well construction features listed in Section 5 and the proposed abandonment specifications listed in Section 6.

RECEIVED	DATE	WS	SB
11/16/09	10/09		
SECT	DATE	WQARF	CERCLA

FILE NUMBER	D/14-1238
WELL REGISTRATION NUMBER	55-580069

SECTION 1. REGISTRY INFORMATION

Well Type CHECK ONE <input type="checkbox"/> Domestic <input type="checkbox"/> Stock <input type="checkbox"/> Irrigation <input type="checkbox"/> Municipal <input checked="" type="checkbox"/> Monitor/Piezometer <input type="checkbox"/> Geotechnical <input type="checkbox"/> Mineral Exploration <input type="checkbox"/> Other (please specify):	Location of Well WELL LOCATION ADDRESS (IF ANY) CIRCLE K STORE # 581 3065 S. KINNEY, TUCSON, AZ TOWNSHIP (N/S) RANGE (E/W) SECTION 160 ACRE 40 ACRE 10 ACRE 14S 12E 26 NW ¼ SW ¼ NE ¼ LATITUDE LONGITUDE 111° 6' 18" N 32° 11' 10" W COUNTY ASSESSOR'S PARCEL ID NUMBER BOOK 212 MAP 25 PARCEL 074A COUNTY WHERE WELL IS LOCATED PIMA
ORIGINAL WELL OWNER (IF KNOWN) TOSCO MARKETING COMPANY	DRILL DATE (IF KNOWN)

SECTION 2. OWNER INFORMATION


Well Owner FULL NAME OF COMPANY, ORGANIZATION, OR INDIVIDUAL CIRCLE K CORPORATION MAILING ADDRESS P.O. Box 52085 CITY / STATE / ZIP CODE PHOENIX AZ 85072 CONTACT PERSON NAME AND TITLE JAMES TROTTER TELEPHONE NUMBER 602.728.7854 FAX 602.728.5245	Landowner (if different from Well Owner) FULL NAME OF COMPANY, GOVERNMENT AGENCY, OR INDIVIDUAL WARREN & MYRTLE NORD MAILING ADDRESS P.O. Box 134 CITY / STATE / ZIP CODE DURANGO, CO CONTACT PERSON NAME AND TITLE JAMES TROTTER TELEPHONE NUMBER 602.728.7854 FAX 602.728.5245
--	--

SECTION 3. ABANDONMENT AUTHORIZATION

Drilling Firm NAME YELLOW JACKET DRILLING INC. DWR LICENSE NUMBER 78 ROC LICENSE CATEGORY A-4 TELEPHONE NUMBER 602.453.3252 FAX 602.453.3258	Consultant (if applicable) CONSULTING FIRM ATC ASSOCIATES INC. CONTACT PERSON NAME J. WAYNE MAXIE TELEPHONE NUMBER 520.290.2036 FAX 520.290.2037 E-MAIL ADDRESS maxie34@atc-enviro.com
--	--

SECTION 4.

Questions	Yes	No	If Yes: EXPLAIN (ATTACH ADDITIONAL PAGE IF NECESSARY)
1. To your knowledge, is there any information that exists which indicates that the water in this well has been, may be, or is contaminated?	X		LUST numbers closed by ADEQ.
2. Is there another well name or identification number associated with this well?	X		PLEASE STATE VEAS -2
3. Was the well casing video logged?		X	
4. Why is the well being abandoned?			MONITOR WELL NO LONGER NEEDED FOR INVESTIGATIVE PURPOSES.

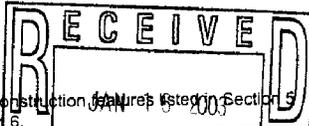

WELL REGISTRATION NUMBER
55-58069

Notice of Intent to Abandon a Well

Provide a well construction diagram showing all existing well construction features listed in Section 5 and the proposed abandonment specifications listed in Section 6.

SECTION 5. ORIGINAL WELL CONSTRUCTION DESIGN (attach additional page if needed)

Existing Borehole			Existing Casing (to the best of your knowledge)													
DEPTH FROM SURFACE		BORE-HOLE DIAMETER (inches)	DEPTH FROM SURFACE		OUTER DIAMETER (inches)	STEEL	PVC	ABS	IF OTHER TYPE, DESCRIBE	BLANK OR NONE	WIRE WRAP	SHUTTER SCREEN	PERFORATION TYPE (X)		SLOT SIZE IF ANY (inches)	
FROM (feet)	TO (feet)		FROM (feet)	TO (feet)									MILLS KNIFE	SLOTTED		
0	77	10	0	56	4											
			56	76	4											0.020
			76	77	4											0.020

Condition of casing: Good Fair Poor

Existing Annular Material (to the best of your knowledge)										FILTER PACK		
DEPTH FROM SURFACE		ANNULAR MATERIAL TYPE (X)								SAND	GRAVEL	SIZE
FROM (feet)	TO (feet)	NONE	CONCRETE	NEAT CEMENT OR CEMENT GROUT	CEMENT-BENTONITE GROUT	BENTONITE GROUT	CHIPS	PELLETS	IF OTHER TYPE OF ANNULAR MATERIAL, DESCRIBE			
0	51				X							
51	54							X			X	#3
54	71							X			X	#3
71	75							X			X	#3
75	77											

SECTION 6. PROPOSED WELL ABANDONMENT DESIGN (attach additional page if needed) DATE ABANDONMENT IS TO BEGIN

Refer to ADWR's Well Abandonment Handbook for additional information.

Casing Treatment					Sealing or Fill Material														
DEPTH FROM SURFACE		TREATMENT TYPE (X)			DEPTH FROM SURFACE		MATERIAL TYPE (X)								MIXING RATIO by (check one) <input type="checkbox"/> Weight <input type="checkbox"/> Volume	ESTIMATED VOLUME OF MATERIAL (cubic feet)			
FROM (feet)	TO (feet)	SOMAR JET	BRUSH OR SCRAPE	MILLS KNIFE	CASING REMOVAL (explain in Remarks)	IF OTHER TYPE, DESCRIBE OR IF CASING IS TO BE PERFORATED, DESCRIBE SPACING AND SIZE OF PERFORATIONS TO BE ADDED	FROM (feet)	TO (feet)	NEAT CEMENT	CONCRETE	SAND-CEMENT GROUT	CEMENT-BENTONITE GROUT	SAND-BENTONITE GROUT	GROUT			CHIPS	PELLETS	SAND
0	20				X	DRILLOUT	0	20	X										
							20	77						X					

Proposed Abandonment Method (See Well Abandonment Handbook)

CHECK ONE

Standard Method Alternative 4: Other (please specify):

Alternative 1 Variance Option *

Alternative 2 Alternative 5:

Alternative 3 Variance Option 1* * requires a letter requesting a variance

Variance Option 2*

Emplacement Method of Sealing or Fill Material

CHECK ONE

Gravity

Pressure Grouting

Tremie Pumped

Other (please specify):

REMARKS

I state that this notice is filed in compliance with A.R.S. § 45-594 and A.A.C. R12-15-816 and is complete and correct to the best of my knowledge and belief.


TYPE OR PRINT NAME AND TITLE: Hyron W. Smith, Eng. ENR. SIGNATURE OF WELL OWNER: Hyron W. Smith DATE: 12/27/02

ARIZONA DEPARTMENT OF WATER RESOURCES

500 North 3rd Street
Phoenix, Arizona 85004

WELL DRILLER REPORT

This report should be prepared by the driller in all detail and filed with the Department within 30 days following completion of the well.

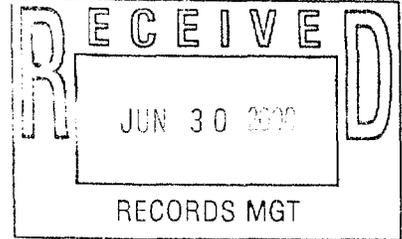

1. YELLOW JACKET DRILLING
PMB 201, 1520 W WARNER RD #106
GILBERT, AZ 85233-7045

2. Owner Name: TOSCO Marketing Co.
Address: P.O. Box 52085 Phoenix AZ 85072
City State Zip

3. Location: N/S Township E/W Range 1/4 Section 1/4 10-acre 1/4 40-acre 1/4 160-acre

4. Well Registration No. 55-580069 (Required)

5. Permit No. _____ (If Issued)

DESCRIPTION OF WELL

6. Total depth of hole 80' ft.

7. Type of casing P.V.C.

8. Diameter and length of casing 2 in. from 0 to 80', 2" in from 0 to 55

9. Method of sealing at reduction points Newtonite Seal

10. Perforated from 81.5 to 84, from 55 to 70 from _____ to _____

11. Size of cuts 020 Number of cuts per foot 100

12. If screen was installed: Length 2.5 + 15 ft. Diam 2 in. Type P.V.C.

13. Method of construction Drilled H.S.A.
(drilled, dug, driven, bored, jetted, etc)

14. Date started 4-3-00
Month Day Year

15. Date completed 4-3-00
Month Day Year

16. Depth to water 72 ft ft. (If flowing well, so state)

17. Describe point from which depth measurements were made, and give sea level elevation if available
top of surface to top of water

18. If flowing well, state method of flow regulation: _____

19. Remarks:
Cancelled JUN 6
ANSWERED JUL 07 2000

DO NOT WRITE IN THIS SPACE
OFFICE RECORD
Registration No. 55- 580069
File No. D(14-12) 26 BCA
Received _____ By _____
Entered _____ By _____

**ARIZONA DEPARTMENT OF WATER RESOURCES
GROUNDWATER MANAGEMENT SUPPORT SECTION
500 North Third Street
Phoenix, Arizona 85004**

VARIANCE GRANTED

THIS AUTHORIZATION SHALL BE IN POSSESSION OF THE DRILLER DURING ALL DRILL OPERATIONS

WELL REGISTRATION NO: 55-580069

AUTHORIZED DRILLER: YELLOW JACKET DRILLING

LICENSE NO: 78

NOTICE OF INTENTION TO DRILL A MONITOR WELL(S) HAS BEEN FILED WITH THE DEPARTMENT BY:

WELL OWNER: TOSCO MARKETING COMPANY PO BOX 52085 PHOENIX, AZ 85072

The well(s) is/are to be located in the:

NE ¼ of the SW ¼ of the NW ¼ Section 26 Township 14 SOUTH Range 12 EAST

No. of wells in this project: 1

THIS AUTHORIZATION EXPIRES AT MIDNIGHT ON THE 9TH DAY OF MARCH, 2001

AS


GROUNDWATER MANAGEMENT SUPPORT

**THE DRILLER MUST FILE A LOG OF THE WELL
WITHIN 30 DAYS OF COMPLETION OF DRILLING**



**ARIZONA DEPARTMENT OF WATER RESOURCES
GROUNDWATER MANAGEMENT SUPPORT SECTION**

MAIL TO: P.O. BOX 458, PHOENIX, ARIZONA 85001-0458
FOR INFORMATION: CALL MONICA ORTIZ AT (602) 417-2470

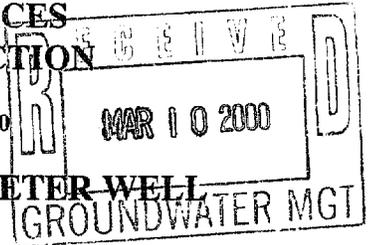

NOTICE OF INTENTION TO DRILL MONITOR/PIEZOMETER WELL

PLEASE READ GENERAL INSTRUCTIONS AND CONDITIONS ON REVERSE SIDE OF THIS FORM BEFORE COMPLETING.

1. Well/land Location:

14 N/S 12 E/W 26
Township Range Section
NE ¼ SW ¼ NW ¼
10 Acre 40 Acre 160 Acre

2. Position location of the well on the land:

Latitude 32 ° 11 ' 10 "
Longitude 111 ° 06 ' 18 "

3. County: Pima

4. Owner of the well: #581

Tosco Marketing Company
Name
PO Box 52085
Mailing Address
Phoenix AZ 85072
City State Zip
Telephone No. (602) 728-8000

5. Lessee of the land of wellsite:

See # 4
Name
Mailing Address
City State Zip
Telephone No.

6. Owner of the Land of Wellsite:

See #4
Name
Mailing Address
City State Zip
Telephone No.

7. Consulting firm:

ATC Associates Inc.
Name
J. Wayne Maxie
Contact Person
Telephone No. (520) 290-2036

8. Purpose of well drilled pursuant to this notice:

Monitor X
Piezometer

9. If for deepening or modifying, list well registration number:

55- _____

FOR DEPARTMENT USE ONLY			
File No.	<u>D(14-12) 26 BCIA</u>		
Filed	<u>3-10-00</u>	By	<u>M.O.</u>
Input	<u>3-22-00</u>	By	<u>M.O.</u>
DUPLICATE			
Mailed	<u>3-22-00</u>	By	<u>M.O.</u>
Registration	<u>55-580069</u>		
	<u>AMAJINA TUCSD</u>		
	<u>WS 09</u>	S/B	<u>15</u>

10. Will this proposed well be associated with a permit: Yes _____ No X

If yes, Permit No. _____

11. Construction will start:

04 01 00
Month Day Year

12. Period well will remain in use:

5 years _____ Months/Years

13. For monitoring wells, is pump equipment to be installed?

Yes _____ No X

(a) If yes, design pump capacity: _____

(b) What use will be made of the water: _____

14. Drilling Firm:

Yellow Jacket Drilling Inc.
Name
1520 W. Warner Rd., Ste. 106-201
Mailing Address
Gilbert AZ 85233
City State Zip
(602) 453-3252
Telephone No.
78
DWR License Number
ROC License Category A-4


15. Proposed method of abandonment of well after project is completed: Tremied with neat cement grout/ bentonite slurry., pursuant to R12-15-816.

16. Is this well to monitor existing contamination? X Potential contamination: _____ Please explain: To monitor groundwater quality in vicinity of UST system.

17. If construction plans have been coordinated with Arizona Department of Environmental Quality, who is the agency contact? _____

18. If construction plans have been coordinated with Arizona Department of Water Resources, who is the agency contact? _____

SPECIAL REQUIREMENTS VARIANCE GRANTED

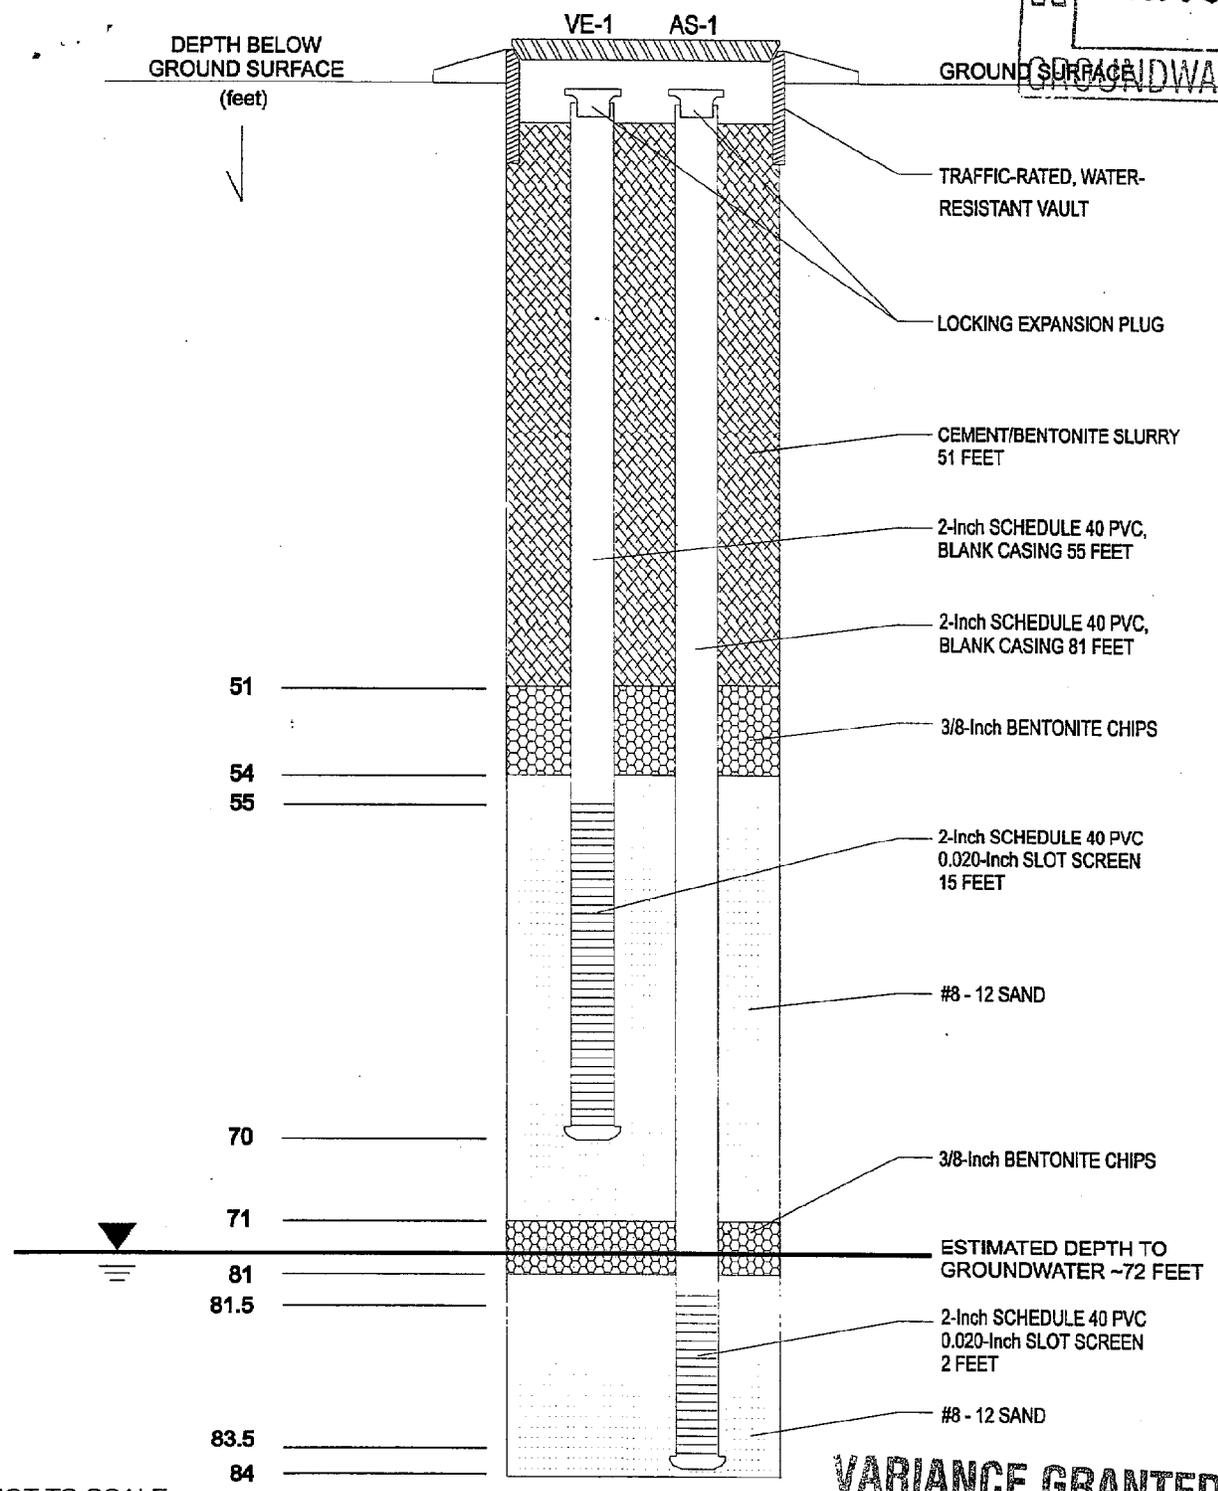

VARIANCE GRANTED

NOT TO SCALE
SPECIAL REQUIREMENTS
PROPOSED REMEDIATION WELL (VEAS-1 - VEAS-5)
CONSTRUCTION DETAIL

PROJECT NUMBER: 34.75000.0022-2
DRAWING FILE: Sj_758175000022-2\Figures\581Fig13.cdr


FIGURE
13

Circle K Unit No. 00581
3065 South Kinney Road
Tucson, Arizona

VATC ASSOCIATES INC. 5930 East Pima, Suite 116
Tucson, Arizona 85712

Yellow Jacket Drilling

PMB # 201 ~ 1520 W. Warner Rd. Ste.#106 ~ Gilbert, Arizona 85233
Phone (602) 453-3252 ~ Fax (602) 453-3258

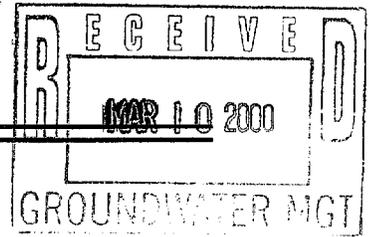

Mar. 06, 2000

Arizona Department of Water Resources
500 North 3rd Street
Phoenix, Arizona 85004-3903

Reference: Request for Variance

To Whom It May Concern:

On Behalf of ATC Associates, Inc., Yellow Jacket Drilling, would like to request a variance for the construction of five (5) vapor extraction / air sparge wells located at Township 14S, Range 12E, Section 26, NE 1/4, SW 1/4, NW 1/4.

We request the following construction variances:

- * SCH 40 PVC casing will be used in lieu of the 20 foot steel surface casing.
- * The wells will be installed in sealed, flush grade, traffic-rated vaults because above-grade protective casing would interfere with traffic flow.
- * Due to the nested format, well screen will extend from 55' to 70' and from 81.5' to 83.5' BGS.

Please feel free to contact me if you have any questions. Thank-you for your attention to this Request for Variance.

Sincerely,
Yellow Jacket Drilling

A handwritten signature in black ink that appears to read "R. LeBlanc".

Richard LeBlanc

RB/rb

Project NO. 00-0304P

ARIZONA DEPARTMENT OF WATER RESOURCES

Hydrology Division

500 North Third Street, Phoenix, Arizona 85004

Telephone 602-417-2448

Fax 602-417-2425



March 20, 2000

JANE DEE HULL
Governor

RITA P. PEARSON
Director

Yellow Jacket Drilling
1520 West Warner Road, Suite #106
Gilbert, Arizona 85233

Attn: Richard LeBlanc

**Re: Variances for Five Monitor Wells
Registration Numbers 55-580068 through 55-580072**

Dear Mr. LeBlanc:

The Arizona Department of Water Resources received your request dated March 6, 2000 for variances for construction of five monitor wells to be located in Pima County. The purpose of these wells will be to investigate existing groundwater contamination.

The Arizona Department of Water Resources approves this request for the following variances:

- Perforations may be installed between 55 and 83.5 feet below ground surface which is 17 feet above the record water level of 72 feet (R12-15-811.H.1.).
- Thermoplastic casing with a watertight cap may be used in lieu of steel (R12-15-811.B.1.).

The following *special requirements* are conditions for these variances (R12-15-821.):

- The PVC inner casings (risers) shall comply with ASTM Standard Guide D5092, Section 6.5.
- The wells shall be constructed per the "Variance Granted" Notice of Intention to Drill.
- The wells shall be abandoned (decommissioned) per A.A.C. R12-15-816.

If you have any questions, please contact James L. Johnson of my staff at 602-417-2400 ext. # 7268.

Sincerely,

Frank Corkhill
Technical Support Section Supervisor

ARIZONA DEPARTMENT OF WATER RESOURCES

500 North 3rd Street, Phoenix, Arizona 85004

Telephone (602) 417-2470

Fax (602) 417-2422



JANE DEE HULL
Governor

RITA P. PEARSON
Director

March 22, 2000

TOSCO MARKETING COMPANY
PO BOX 52085
PHOENIX, AZ 85072

Registration No. 55-580069
File No. D(14-12) 26 BCA

Dear Well Owner:

Enclosed for your records is an annotated copy of the Notice of Intention to Drill a well. This is returned to you as evidence of compliance with A.R.S. §45-596. A drilling card has been mailed to your designated driller. Prior to drilling he must have it in his possession.

Since this well is being drilled as a Monitor well, or for Cathodic Protection, Grounding, Geotechnical or Piezometer purposes, our standard driller report form is also being furnished to the driller. He is required to complete it and return it to the Department within 30 days after the completion of the well. A Completion Report form is being furnished for monitor wells where pump installation is authorized. This must be completed within thirty days of installation as required by A.R.S. §45-600.

A Change of Well Information form is enclosed for your future use. If you deem it necessary to change the location of the proposed well, please notify the Department on the enclosed form. A properly amended Drilling Card will then be issued and must be in possession of the driller before drilling begins. During the drilling of a new well, if it is determined that it must be abandoned, then a Well Abandonment Completion Report must be submitted per R12-15-816.F.

Per A.R.S. §45-593, the person to whom a well is registered shall notify this Department of a change of ownership of the well and/or information pertaining to the physical characteristics of the well, in order to keep the well registration file current and accurate.

Sincerely,

A handwritten signature in cursive script that reads "Monica Ortiz".

Monica Ortiz
Water Resource Technician
Groundwater Management Support Section

Enclosures

**ARIZONA DEPARTMENT OF WATER RESOURCES
HYDROLOGY DIVISION
MEMORANDUM**

DATE: March 20, 2000
TO: GWMSS, NOI Personnel
FROM: Jim Johnson
SUBJECT: NOI with Variance Request
Completeness Review Time Frame Suspended

The following file(s) were received from GWMSS on March 14, 2000. From the date received, the completeness (administrative) review time frame is suspended. On that date the substantive (technical) time frame begins.

55-	55-580068	through 55-580072
55-	55-	through 55-

Once returned to GWMSS the completeness review time frame will begin again.

TOSCO

VARIANCE CHECKLIST - HYDROLOGY

DATE RECEIVED 3-10-00 POTENTIAL REG. N° 55- _____
 DATE TO HYDRO 3-14-00
 DATE TO GMSS 3-21-00 55- 580068 THRU 55- 580072

FRONT OF N.O.I COMPLETE/CORRECT: YES NO

VARIANCE (?) LETTER RECEIVED YES NO
 WELL DIAGRAM (?) RECEIVED YES NO
 SITE PLAN (?) RECEIVED YES NO

TYPE AND NUMBER OF WELLS:

<u>5</u> MONITOR	_____	CATHODIC PROTECTION
PIEZOMETER	_____	GROUNDING
GEOTECHNICAL	_____	HEAT PUMP
MINERAL EXPLORATION	_____	
WATER PRODUCTION	_____	OTHER _____

DESCRIBE TYPE OF WELL

VARIANCE:

<input checked="" type="checkbox"/> REQUIRED	<input checked="" type="checkbox"/> GRANTED
<input type="checkbox"/> NOT REQUIRED	<input type="checkbox"/> NOT GRANTED
	<input type="checkbox"/> LETTER ISSUED

ATTENTION!!! NOTICE OF INTENT TEAM:

_____ HARD COPY OF LETTER TO FOLLOW
 _____ CALL FOR PICKUP

COMMENTS:

KB