

**ARIZONA DEPARTMENT OF WATER RESOURCES
WATER MANAGEMENT SUPPORT SECTION**

3550 N. Central Avenue
Phoenix, Arizona 85012

ABANDON

Notice! This well is located in or near an area of groundwater contamination (WQARF/CERCLA/DOD or Other). Be advised that special requirements may apply. Please refer to the attached letter(s) to the well owner for details.

THIS AUTHORIZATION SHALL BE IN POSSESSION OF THE DRILLER DURING ALL DRILL OPERATIONS

WELL REGISTRATION NO: 55-585356

AUTHORIZED DRILLER: HOLE TECH TUCSON, INC.

LICENSE NO: 752

NOTICE OF INTENTION TO ABANDON A MONITOR WELL(S) HAS BEEN FILED WITH THE DEPARTMENT BY:

WELL OWNER: ARIZONA DEPARTMENT OF ENVIRONMENTAL QUALITY/JUST HYDROLOGY 1110 W WASHINGTON PHOENIX, AZ 85007

THE WELL(S) IS/ARE TO BE LOCATED IN THE:

SW ¼ OF THE NW ¼ OF THE NE ¼ SECTION 25 TOWNSHIP 14 SOUTH RANGE 13 EAST

NO. OF WELLS IN THIS PROJECT: 1

ASSESSOR PARCEL NO: 119-20-123C

THIS AUTHORIZATION EXPIRES AT MIDNIGHT ON THE DAY OF


WATER MANAGEMENT SUPPORT

**THE DRILLER MUST FILE A WELL ABANDONMENT
COMPLETION REPORT WITHIN 30 DAYS OF ABANDONMENT**



ARIZONA DEPARTMENT OF WATER RESOURCES

3550 N. Central Avenue, Phoenix, Arizona 85012

Telephone (602) 771-8500

Fax (602) 771-8691

October 12, 2007



Janet Napolitano
Governor

Herbert R. Guenther
Director

ARIZONA DEPARTMENT OF ENVIRONMENTAL QUALITY/UST HYDROLOGY
1110 W WASHINGTON
PHOENIX, AZ 85007

Registration No. 55-585356

File No. D(14-13) 25 ABC

Dear Applicant:

Enclosed is a copy of the Notice of Intent (NOI) to Abandon a Well. This NOI, which was recently filed with this Department is being returned to you as evidence of your compliance with ARS § 45-594; R12-15-816. The enclosed Well Owners Notification of Abandonment is to be submitted when the well has been properly abandoned. The well abandonment card and Abandonment Completion Report forms have been sent to your driller. He may not begin abandonment until he has received the well abandonment card. If you change drillers, you must supply this Department with the new driller's identity. Well abandonments shall be performed only by a licensed well drilling contractor or single well licensee.


ARS §45-594; R12-15-816(K) requires the registered well owner to submit a Well Owners Notification of Abandonment form within thirty (30) days after the abandonment of the well. It also requires the driller to furnish this Department a complete and accurate Well Abandonment Report within thirty (30) days after completion of abandonment. You should insist, and ensure, that both of these are done.

Sincerely,

Seandale Poe
NOI Unit
Water Management Support Section

Enclosures

55-587217, 55-587218, 55-585355, 55-585356, 55-592897, & 55-592898 / ADEQ NOI to Abandon, D(14-13)25ABC

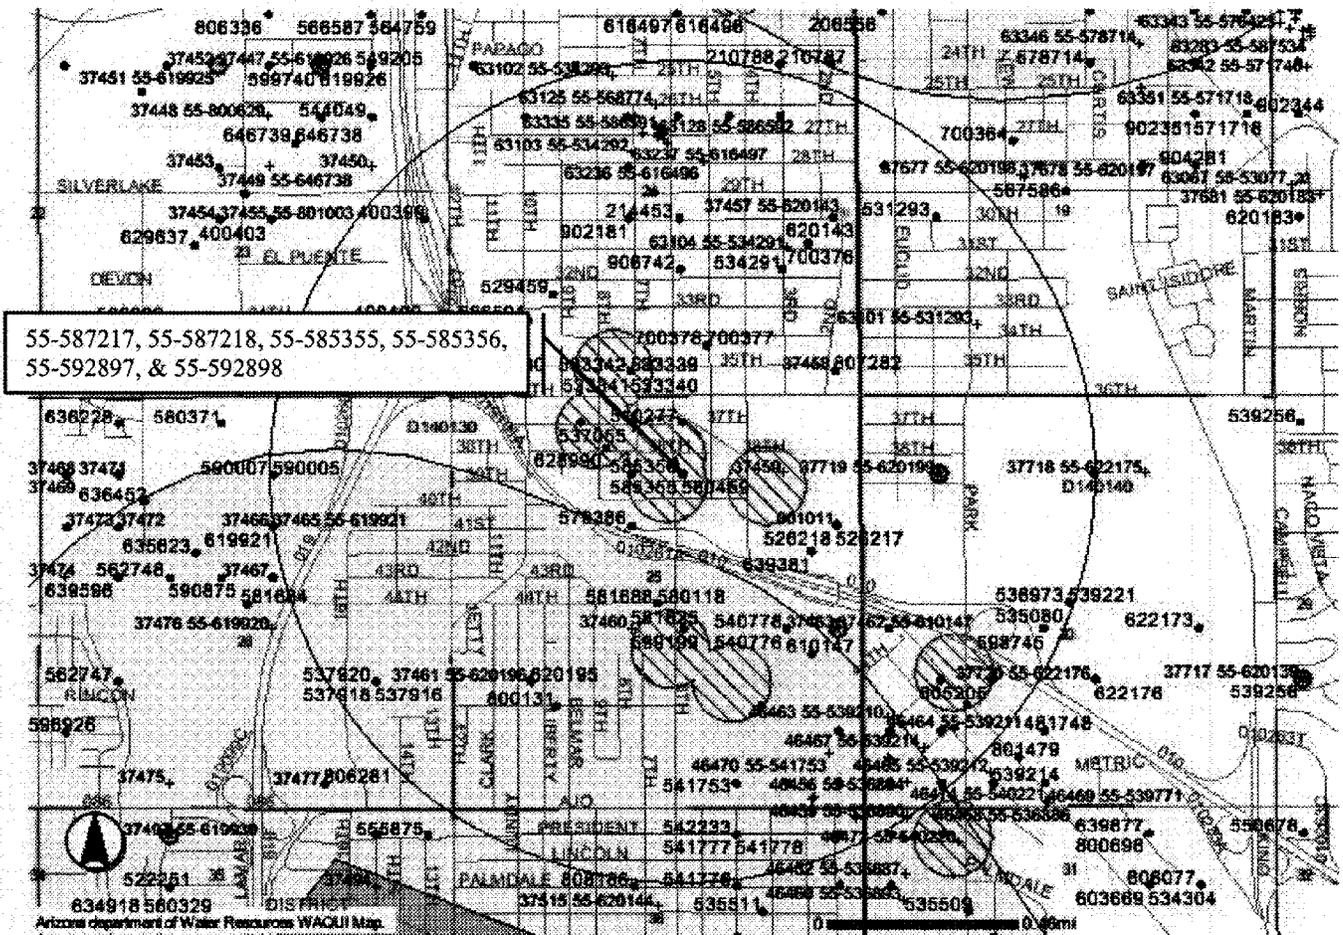

Working Together



Arizona Department of Environmental Quality



Arizona Department of Water Resources

Map generated on 10/9/2007

Water Quality Sample Test Results for ADEQ Wells

Information provided is preliminary and subject to revision.

It may not represent the full extent of known water quality concerns.

- Highlighted Feature
- ▨ theBufferPolygons
- theBufferTarget
- ADEQ Wells
- Wells > HBCL
- Wells > Secondary MCL
- ★ Wells > MCL
- No Exceedences
- REGISTERED WELLS
- ▬ Streets
- ▭ Sections
- ▭ Townships
- ▨ GWR LUST Buffer
- ▨ RCRA Site Buffer
- ▨ VRP Site Buffer
- Registry
- ▭ 1 MI WQARF Buffer
- ▨ WQARF Sites

♻️ Printed on recycled paper. Each ton of recycled paper saves 7,000 gallons of water.



Arizona Department of Water Resources
 Water Management Support Section
 P.O. Box 33589 Phoenix, Arizona 85067-3589
 (602) 771-8500 • (800) 352-8488
 www.azwater.gov

RECEIVED
 SEP 28 2007
 WATER MGMT

Notice of Intent to Abandon a Well

NO FEE

- Review instructions and the Well Abandonment Handbook prior to completing form with black or blue ink.
- You must include with your Notice:
 - Well construction diagram showing all existing well construction features listed in Section 5 and the proposed abandonment specifications listed in Section 6.

AMA / INA	B	SB
RECEIVED DATE	WS	
ISSUED DATE	WQARF	CERCLA

9.28.07 9
 Oct 12, 2007 LLL

FILE NUMBER
WELL REGISTRATION NUMBER

D(14-13)25ABC
 55-585356

** PLEASE PRINT CLEARLY **

SECTION 1. REGISTRY INFORMATION	
Well Type CHECK ONE	Location of Well
<input type="checkbox"/> Domestic <input type="checkbox"/> Stock <input type="checkbox"/> Irrigation <input type="checkbox"/> Municipal <input checked="" type="checkbox"/> Monitor / Piezometer <input type="checkbox"/> Geotechnical <input type="checkbox"/> Mineral Exploration <input type="checkbox"/> Other (please specify):	WELL LOCATION ADDRESS (IF ANY) 2802 S. 6th Ave TOWNSHIP (N/S) RANGE (E/W) SECTION 160 ACRE 40 ACRE 10 ACRE 14 14 1325 S 4th NW NE COUNTY ASSESSOR'S PARCEL ID NUMBER COUNTY WHERE WELL IS LOCATED 119 20 178C PIMA LATITUDE LONGITUDE 32° 11' 20" N 110° 58' 39" W *Degrees *Minutes *Seconds *Degrees *Minutes *Seconds METHOD OF LATITUDE/LONGITUDE (CHECK ONE) <input type="checkbox"/> *GPS: Hand-Held <input type="checkbox"/> USGS Quad Map <input checked="" type="checkbox"/> Conventional Survey <input type="checkbox"/> *GPS: Survey-Grade *IF GPS WAS USED, GEOGRAPHIC COORDINATE DATUM (CHECK ONE) <input type="checkbox"/> NAD-83 <input type="checkbox"/> Other (please specify):
ORIGINAL WELL OWNER (IF KNOWN) A.D.E.Q.	ORIGINAL WELL DRILLING FIRM (IF KNOWN) YELLOW JACKET 78
	DRILL DATE (IF KNOWN) 2/2001

SECTION 2. OWNER INFORMATION	
Well Owner	Landowner (if different from Well Owner)
FULL NAME OF COMPANY, ORGANIZATION, OR INDIVIDUAL A.D.E.Q.	FULL NAME OF COMPANY, GOVERNMENT AGENCY, OR INDIVIDUAL City of South Tucson
MAILING ADDRESS 1110 W. Washington	MAILING ADDRESS 1001 S 6th Ave
CITY / STATE / ZIP CODE Phoenix AZ 85007	CITY / STATE / ZIP CODE South Tucson AZ
CONTACT PERSON NAME AND TITLE Samantha Roberts	CONTACT PERSON NAME AND TITLE JOEL GRETEL Planner
TELEPHONE NUMBER FAX 8002345677	TELEPHONE NUMBER FAX 9207722424

SECTION 3. ABANDONMENT AUTHORIZATION	
Drilling Firm	Consultant (if applicable)
NAME Hole Tech Tucson	CONSULTING FIRM ZELEN ENVIRONMENTAL
DWR LICENSE NUMBER 752	CONTACT PERSON NAME MIKE KATZ
ROC LICENSE CATEGORY H-4	TELEPHONE NUMBER FAX 520-884-1846
TELEPHONE NUMBER 920-975-5060	E-MAIL ADDRESS

SECTION 4.			
Questions	Yes	No	If Yes:
1. To your knowledge, is there any information that exists which indicates that the water in this well has been, may be, or is contaminated?		X	EXPLAIN (ATTACH ADDITIONAL PAGE IF NECESSARY)
2. Is there another well name or identification number associated with this well? (e.g., Lot 3 Well, MW-1, etc.)		X	PLEASE STATE
3. Was the well casing video logged?		X	
4. Why is the well being abandoned?			JOB COMPLETE

RECEIVED

SEP 28 2007

WELL REGISTRATION NUMBER
55-585356

Notice of Intent to Abandon a Well

Provide a well construction diagram showing all existing well construction features listed in Section 5 and the proposed abandonment specifications listed in Section 6.

SECTION 5. ORIGINAL WELL CONSTRUCTION DESIGN (attach additional page if needed)

Existing Borehole			Existing Casing (to the best of your knowledge)														
DEPTH FROM SURFACE		BOREHOLE DIAMETER (inches)	DEPTH FROM SURFACE		OUTER DIAMETER (inches)	MATERIAL TYPE (T)				PERFORATION TYPE (T)					SLOT SIZE IF ANY (inches)		
FROM (feet)	TO (feet)		FROM (feet)	TO (feet)		STEEL	PVC	ABS	IF OTHER TYPE, DESCRIBE	BLANK OR NONE	WIRE WRAP	SHUTTER SCREEN	MILLS KNIFE	SLOTTED		IF OTHER TYPE, DESCRIBE	
0	95	8	0	65	4.5		X										
			65	67	4.5		X										
			67	95	4.5		X						X				.020

Condition of casing: Good Fair Poor

Existing Annular Material (to the best of your knowledge)

DEPTH FROM SURFACE		ANNULAR MATERIAL TYPE (T)							FILTER PACK			
FROM (feet)	TO (feet)	NONE	CONCRETE	NEAT CEMENT OR CEMENT GROUT	CEMENT-BENTONITE GROUT	BENTONITE			IF OTHER TYPE OF ANNULAR MATERIAL, DESCRIBE	SAND	GRAVEL	SIZE
						GROUT	CHIPS	PELLETS				
0	65			X								
65	67						X					
67	95									X		10-20

SECTION 6. PROPOSED WELL ABANDONMENT DESIGN (attach additional page if needed) DATE ABANDONMENT IS TO BEGIN

Refer to ADWR's Well Abandonment Handbook for additional information.

Casing Treatment					Sealing or Fill Material															
DEPTH FROM SURFACE		TREATMENT TYPE (T)				DEPTH FROM SURFACE		MATERIAL TYPE (T)							MIXING RATIO by (check one) <input checked="" type="checkbox"/> Weight <input type="checkbox"/> Volume	ESTIMATE VOLUME OF MATERIAL (cubic feet)				
FROM (feet)	TO (feet)	SONAR JET	BRUSH OR SCRAPE	MILLS KNIFE	CASING REMOVAL (explain in Remarks)	IF OTHER TYPE, DESCRIBE OR IF CASING IS TO BE PERFORATED, DESCRIBE SPACING AND SIZE OF PERFORATIONS TO BE ADDED	FROM (feet)	TO (feet)	NEAT CEMENT	CONCRETE	SAND-CEMENT GROUT	CEMENT-BENTONITE GROUT	SAND-BENTONITE GROUT	HIGH SOLIDS BENTONITE			GROUT	CHIPS	PELLETS	SAND
0	20				X		3	95	X											
67	95		X																	

Proposed Abandonment Method (See Well Abandonment Handbook)

CHECK ONE
 Standard Method
 Alternative 1
 Alternative 2
 Alternative 3
 Alternative 4:
 Variance Option *
 Alternative 5:
 Variance Option 1*
 Variance Option 2*
 Other (please specify):

* requires a letter requesting a variance

Emplacement Method of Sealing or Fill Material

CHECK ONE
 Gravity
 Pressure Grouting
 Tremie Pumped
 Other (please specify):

REMARKS: Ann drill to P 20


I state that this notice is filed in compliance with A.R.S. § 45-594 and A.A.C. R12-15-816 and is complete and correct to the best of my knowledge and belief.

TYPE OR PRINT NAME AND TITLE: JOHN ROBERTSON Hydrogeologist
 SIGNATURE: [Signature] DATE: 09/28/07

TYPE OR PRINT NAME AND TITLE: JOEL GASTEL WPM
 SIGNATURE: [Signature] DATE:

WELL CONSTRUCTION 4"

WELL ABANDONMENT

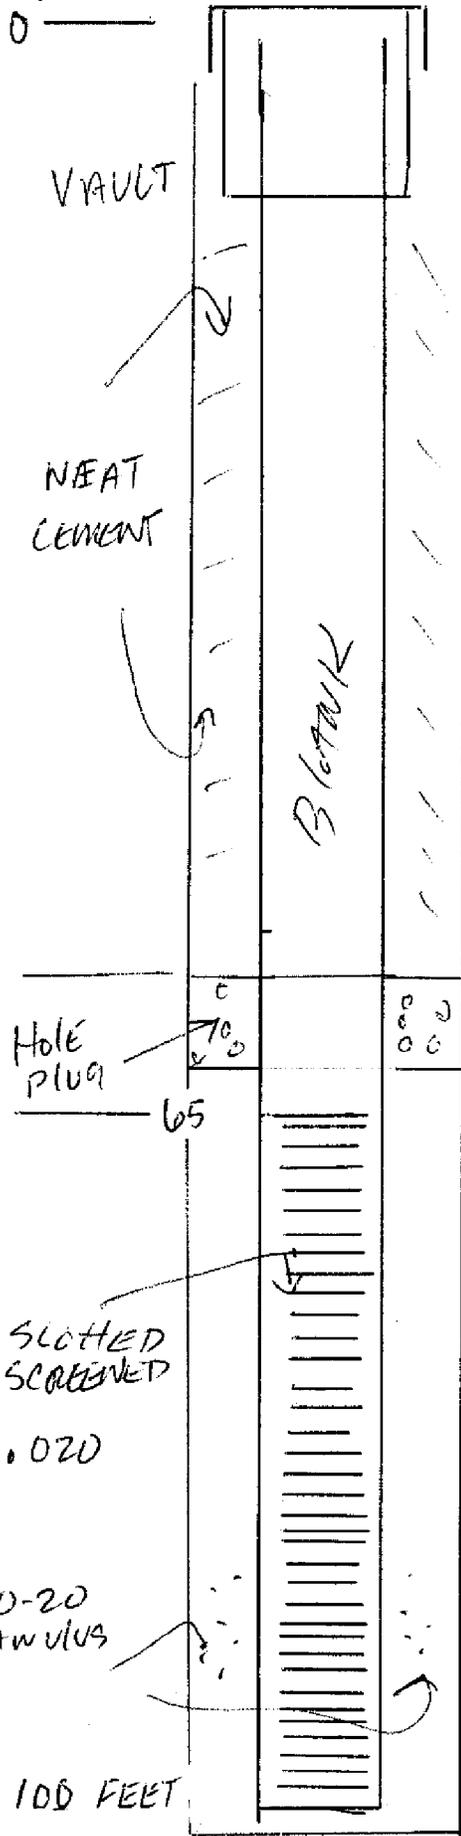

WELL REG #
55-53356

SURFACE

REMOVAL

RECEIVED

SEP 28 2007

WATER MGMT

REMOVAL
LINE
CASING TO BE
REMOVED 0-20'

3'

20'

NEAT CEMENT

HOLE
PLUG

65

SCREENED INTRAVEL
TO BRUSHED & THEN
PRESSURE GRouted
w/ TRENCH PIPE

100

2008 Pima County Assessor Property Inquiry
Search Parcel2007 Parcel2006 History Commercial Tax Summary Genealogy

Parcel 11902123C

Book-Map-Parcel: 119-02-123C
 TaxPayer Information
 CITY OF SOUTH TUCSON

TaxArea: 0120 TaxYear: 2008
 Recording Information
 Docket 9495 Page 1680 Date Mar-10-1993

RECEIVED

SEP 28 2007

WATER MGMT

00000 0000

Description

MISSION VIEW BLK 18 & ABAND ALLEY & S100'
 LOT A & LOTS 4 THRU 9 15 16 BLK 19 & ABAND
 ALLEY & BLK 24 & 25 & ABAND 39TH ST &
 7TH AVE

Miscellaneous
 Section 25 Twn 14.0 S Rng 13.0 E
 Map&Plat 3 / 21 LandMeasure 453155.00 F
 MarketArea: (100)
 Rule B District: 13
 Tract Block019 Lot GroupCode 000
 CensusTract 2300 UseCode 9728 File-Id 1
 Date of Last Change Feb-13-2007

Multiple Addresses 2920 S 6TH AV (STUC)

Secondary Valuation Data	Legislative Class
	Land VACANT/AG (4 0)
	Improvements VACANT/AG (0 0)
2007 Personal Property	
Gross Value Totals	
2007 LMTD/SCND Exemptions	
Net Value Totals	
Prior Limited Value: \$1,089,762	

MUNICIPAL COMM PROP IPR

Full Cash	Percentage	Assessed
\$1,146,482	16.0	\$183,437
\$0	0.0	\$0
\$1,146,482		\$183,437
\$1,146,482		\$183,437
Current Limited Value: \$1,146,482		

Areas Condo Market 100 SFR District 16
 SFR Neighborhood 20230001
 MFR Neighborhood
 ST_FAIRGROUNDS
 DOR Market 7

Recordings 10989^ 507 ()

Map Selection(s) 03021018.TIF 03021019.TIF 03021024.TIF 03021025.TIF 03021028.TIF

ParcelNote: AUDIT
 NOTES 2006: LISTING IMPS PREVIOUSLY NOT LISTED->RULE B
 Imolina Aug-31-2005

ParcelNote: COMBO
 BACK FROM
 SECTIONS 2005 COMBO: NO CHANGE IN LOCATION OF IMPS
 esantaer Jul-18-2005

ParcelNote: COMBO 2005 COMBO OF 119-02-1170, 118B, 123B, 164A, 165A, 1950 & 2020 PER
 gault Feb-28-2005 REQUEST FROM CITY AREA CALC BY POLYLINEING PLAT 3/21


2008 Valuation in Progress.

ARIZONA DEPARTMENT OF WATER RESOURCES

500 North 3rd Street
Phoenix, Arizona 85004

WELL DRILLER REPORT

This report should be prepared by the driller in all detail and filed with the Department within 30 days following completion of the well.

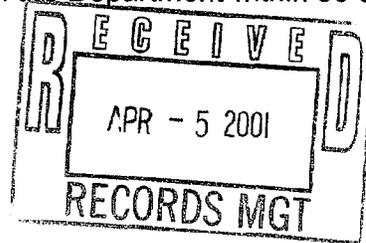

1. YELLOW JACKET DRILLING
PMB 201, 1520 W WARNER RD #106
GILBERT, AZ 85233-7045

2. Owner Name: ADEQ
Address: PHOENIX AR 85012
City State Zip

3. Location: 14 N 13 E 25 1/4 SW 1/4 NW 1/4 SE
Township Range Section 10-acre 40-acre 160-acre

4. Well Registration No. 55-585356 (Required)

5. Permit No. _____ (If Issued)

DESCRIPTION OF WELL

6. Total depth of hole 92 ft.

7. Type of casing SCH 40 PUC

8. Diameter and length of casing 4 in. from 0 to 87 in from _____ to _____

9. Method of sealing at reduction points BENTONITE SEAL

10. Perforated from 87 to 92 from _____ to _____ from _____ to _____

11. Size of cuts .010 Number of cuts per foot _____

12. If screen was installed: Length 5 ft. Diam 4 in. Type SCH 40 PUC

13. Method of construction DRILLED W/HSA
(drilled, dug, driven, bored, jetted, etc)

14. Date started 2 21 01
Month Day Year

15. Date completed 2 21 01
Month Day Year

16. Depth to water 77 ft. (If flowing well, so state)

17. Describe point from which depth measurements were made, and give sea level elevation if available
FROM GROUND SURFACE


18. If flowing well, state method of flow regulation: _____

19. Remarks: _____

DO NOT WRITE IN THIS SPACE
OFFICE RECORD
Registration No. 55- 585356
File No. D(14-13) 25 ABC
Received _____ By _____
Entered _____ By _____

**ARIZONA DEPARTMENT OF WATER RESOURCES
GROUNDWATER MANAGEMENT SUPPORT SECTION**

MAIL TO: P.O. BOX 458, PHOENIX, ARIZONA 85001-0458
FOR INFORMATION: CALL MONICA ORTIZ AT (602) 417-2470

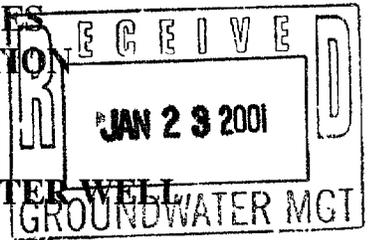

NOTICE OF INTENTION TO DRILL MONITOR/PIEZOMETER WELL

PLEASE READ GENERAL INSTRUCTIONS AND CONDITIONS ON REVERSE SIDE OF THIS FORM BEFORE COMPLETING.

Toot 'N' Moo MW-8

1. Well/land Location:
14 NS 13 EW 25
 Township Range Section
SW 1/4 NW 1/4 NE 1/4
 10 Acre 40 Acre 160 Acre

2. Position location of the well on the land:
 Latitude 32 ° 11 ' 25 "
 Longitude 110 ° 58 ' 08 "
 3. County: Pima

4. Owner of the well:
ADEQ UST Hydrology
 Name 3033 N. Central Ave
 Mailing Address Phoenix, AZ 85012
 City State Zip
 Telephone No. 602-207-4259

5. Lessee of the land of wellsite:
 Name _____
 Mailing Address _____
 City State Zip
 Telephone No. _____

6. Owner of the Land of Wellsite: **VARIANCE GRANTED**
City of South Tucson
 Name P.O. Box 7307
 Mailing Address South Tucson, AZ 85725
 City State Zip

Telephone No. 520-792-2424
 7. Consulting firm: SKUBEN ENVIRONMENTALS
 Name Ron Whittler
 Contact Person
 Telephone No. 602-728-0577

8. Purpose of well drilled pursuant to this notice:
 Monitor
 Piezometer _____

9. If for deepening or modifying, list well registration number:
55- _____

* FOR DEPARTMENT USE ONLY	
File No. <u>D(14-13)25ABC</u>	
Filed <u>1/23/01</u> By <u>BU</u>	
Input _____	By _____
DUPLICATE	
Mailed <u>2/15/01</u> By <u>BU</u>	
Registration <u>55-585356</u>	
AMA/INA <u>Tucson</u>	
W/S <u>09</u> S/B <u>16</u>	
MO. _____	

10. Will this proposed well be associated with a permit: Yes _____ No
 If yes, Permit No. _____

11. Construction will start:
February 19, 2001
 Month Day Year

12. Period well will remain in use:
5 Months Years

13. For monitoring wells, is pump equipment to be installed?
 Yes _____ No

(a) If yes, design pump capacity: _____

(b) What use will be made of the water: _____

14. Drilling Firm:
Yellow Jacket Drilling
 Name 1520 W. Warner #106-201
 Mailing Address Gilbert, AZ 85233
 City State Zip
602-453-3252
 Telephone No. 78
 DWR License Number A-4
 ROC License Category _____

15. Proposed method of abandonment of well after project is completed: Drill out casing and grout with neat Cement per R12-15-811 and R12-15-816, pursuant to R12-15-816.


16. Is this well to monitor existing contamination? Potential contamination: _____ Please explain: Monitor and remediate existing contamination from a UST release.

17. If construction plans have been coordinated with Arizona Department of Environmental Quality, who is the agency contact?
Wayne Pudney 602-207-4259

18. If construction plans have been coordinated with Arizona Department of Water Resources, who is the agency contact?

14S, 13E, Section 25 SW, NW, RECEIVED

JAN 23 2001
GROUNDWATER MGT

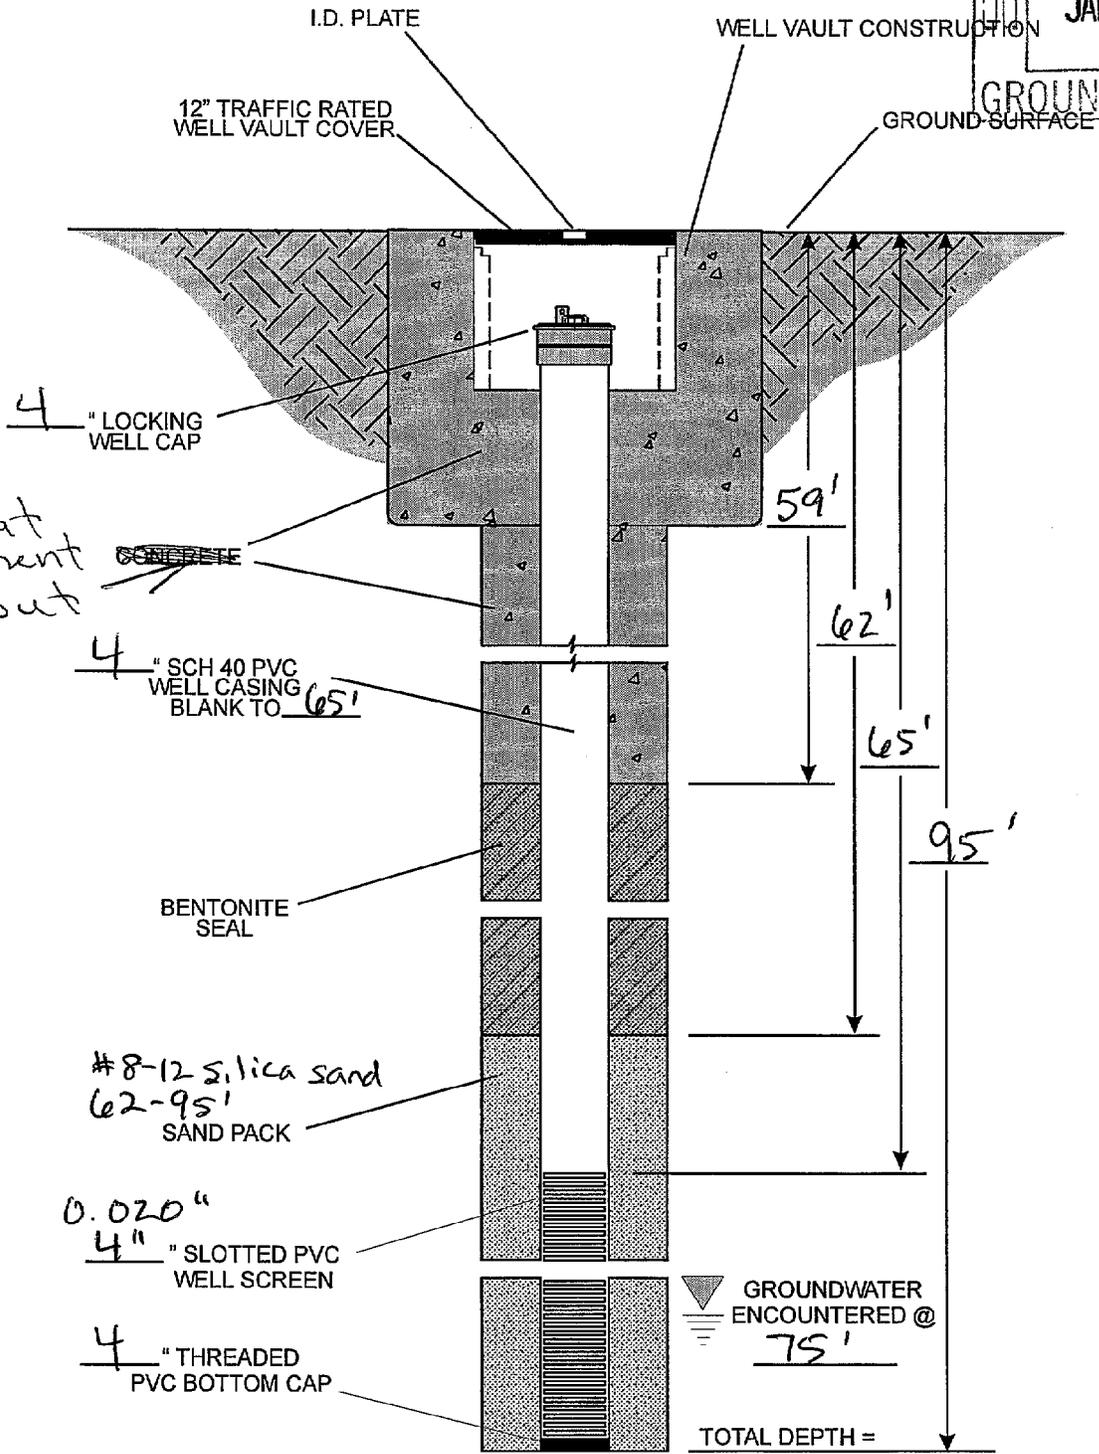

neat cement
grout

4" LOCKING WELL CAP

4" SCH 40 PVC WELL CASING BLANK TO 65'

BENTONITE SEAL

#8-12 silica sand
62-95'
SAND PACK

0.020"
4" SLOTTED PVC WELL SCREEN

4" THREADED PVC BOTTOM CAP

GROUNDWATER ENCOUNTERED @ 75'

TOTAL DEPTH =

DRILL RIG BK-81 HSA
DRILL DIAMETER 6 1/4" ID, 10 1/4" OD
1 1/2" borehole

Monitor Well

		ADER Toot 'N' Moo 2802 S. 6th Avenue S. TUCSON, AZ 85721	
WELL CONSTRUCTION DETAIL			WELL#
PROJECT:	DRILLED BY:	DATE:	LOGGED BY:
#315-2001	Yellow Jacket	1-19-01	
			MW-8

NOTE: NOT TO SCALE

COPY

Yellow Jacket Drilling
PMB # 201 ~ 1520 W. Warner Rd. Ste.#106 ~ Gilbert, Arizona 85233
Phone (602) 453-3252 ~ Fax (602) 453-3258

VARIANCE GRANTED

Jan. 21, 2001

Arizona Department of Water Resources
500 North 3rd Street
Phoenix, Arizona 85004-3903

Reference: Request for Variance

To Whom It May Concern:


On Behalf of Miller Brooks Environmental, Inc., Yellow Jacket Drilling, would like to request a variance for the construction of one (1) monitoring well located at Township 14S, Range 13E, Section 25, SW 1/4, NW 1/4, NE 1/4.

We request the following construction variances:

- * SCH 40 PVC casing will be used in lieu of the 20 foot steel surface casing.
- * The wells will be installed in sealed, flush grade, traffic-rated vaults because above-grade protective casing would interfere with traffic flow.

Please feel free to contact me if you have any questions. Thank-you for your attention to this Request for Variance.


Sincerely,
Yellow Jacket Drilling

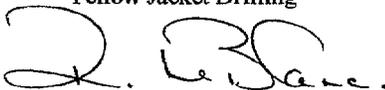

Richard LeBlanc

RB/rb

Project NO. 00-1126P

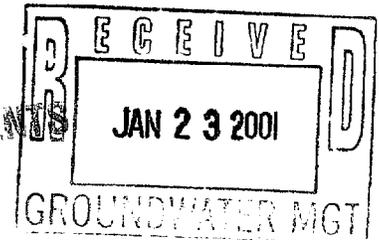

SPECIAL REQUIREMENTS

ARIZONA DEPARTMENT OF WATER RESOURCES

Hydrology Division

500 North Third Street, Phoenix, Arizona 85004

Telephone 602 417-2448

Fax 602 417-2425

January 29, 2001



JANE DEE HULL
Governor

RITA PEARSON
MAGUIRE
Director

Yellow Jacket Drilling
PMB #201
1520 West Warner Road, Suite 106
Gilbert, Arizona 85233

Attn: Richard LeBlanc

**RE: Variances for Construction of Two Monitor Wells
Registration Numbers 55-585355 through 55-585356**

Dear Mr. LeBlanc:

The Arizona Department of Water Resources received your request dated January 23, 2001 for construction variances for two monitor wells to be located in Pima County. The purpose of these wells will be to evaluate existing groundwater contamination.

The Arizona Department of Water Resources approves this request for the following variances:

- Thermoplastic casing with a watertight cap may be used in lieu of steel (R12-15-811.B.1).

The following *special requirements* are conditions for these variances (R12-15-821.):

- The casing shall comply with ASTM Standard Guide D5092, Section 6.5.
- The wells shall be constructed per the "Variance Granted" Notice of Intention to Drill.
- The well shall be abandoned (decommissioned) in accordance with A.A.C. R12-15 816.

If you have any questions, contact Carol Norton of my staff at 602-417-2400 extension 7341.

Sincerely,

Frank Corkhill
Technical Support Section Supervisor

FC/CN/rd
503303

**ARIZONA DEPARTMENT OF WATER RESOURCES
GROUNDWATER MANAGEMENT SUPPORT SECTION**

MAIL TO: P.O. BOX 458, PHOENIX, ARIZONA 85001-0458
FOR INFORMATION: CALL MONICA ORTIZ AT (602) 417-2470

RECEIVED
JAN 23 2001
GROUNDWATER MGT

NOTICE OF INTENTION TO DRILL MONITOR/PIEZOMETER WELL

PLEASE READ GENERAL INSTRUCTIONS AND CONDITIONS ON REVERSE SIDE OF THIS FORM BEFORE COMPLETING.

Toot 'N' Moo MW-8

1. Well/Land Location:
14 NS 130 EW 25
Township Range Section
SW 1/4 NW 1/4 NE 1/4
10 Acre 40 Acre 160 Acre

2. Position location of the well on the land:
Latitude 32° 11' 25"
Longitude 110° 58' 08"
3. County: Pima

4. Owner of the well:
ADEQ UST Hydrology
Name 3033 N. Central Ave
Mailing Address Phoenix, AZ 85012
City State Zip
Telephone No. 602-207-4259

5. Lessee of the land of wellsite:
Name _____
Mailing Address _____
City State Zip _____

6. Owner of the Land of Wellsite:
City of South Tucson
Name P.O. Box 7307
Mailing Address South Tucson, AZ 85725
City State Zip
Telephone No. 520-792-2424

7. Consulting firm:
Miller Brooks Env.
Name Ron Whittler
Contact Person
Telephone No. 602-728-0577

8. Purpose of well drilled pursuant to this notice:
Monitor
Piezometer _____
9. If for deepening or modifying, list well registration number:
55- _____

10. Will this proposed well be associated with a permit: Yes _____ No
If yes, Permit No. _____

11. Construction will start:
February 19, 2001
Month Day Year

12. Period well will remain in use:
5 Months/Years

13. For monitoring wells, is pump equipment to be installed?
Yes _____ No

(a) If yes, design pump capacity: _____
(b) What use will be made of the water: _____

14. Drilling Firm:
Yellow Jacket Drilling
Name 1520 W. Warner #106-201
Mailing Address Gilbert, AZ 85233
City State Zip
602-453-3252
Telephone No. 70

FOR DEPARTMENT USE ONLY

File No. _____
Filed _____ By _____
Input _____ By _____

DUPLICATE

Mailed _____ By _____
Registration 55- _____

MILLER BROOKS ENVIRONMENTAL, INC.		1680
PHONE 602-728-0577 202 E. EARLL DR., STE. 470 PHOENIX, AZ 85012		91-119 50024 1221
PAY TO THE ORDER OF:	<u>Arizona Dept. of Water Resources</u>	DATE <u>1-23-01</u>
<u>Twenty even</u>		\$ <u>20</u>
WELLS FARGO Wells Fargo Bank www.wellsfargo.com		DOLLARS 
FOR <u>well permits 315-0004-01</u>		