



ARIZONA DEPARTMENT OF WATER RESOURCES
WATER MANAGEMENT DIVISION

3550 North Central Avenue, Phoenix, Arizona 85012
Telephone 602-771-8585
Fax 602-771-8688



Janet Napolitano
Governor

Herbert R. Guenther
Director

July 7, 2006

Joseph J. Kalish
Vista Investors, L.L.C.
10613 N. Hayden Road, Suite J-100
Scottsdale, AZ 85260

RE: Permit to Withdraw Groundwater for Hydrologic Testing No. 59-212444.0000
Well Registration No. 55-212445; File No. B (1-3) 22 CAD

Dear Permittee:

Your permit for the construction of the above-referenced well is enclosed. A drill card has not been issued pending your selection of a licensed well drilling contractor. Once you have selected a contractor and notified the Department of your selection in writing, the drill card will be mailed to the driller you selected. Please be aware that the approval of this hydrologic testing permit does not constitute a commitment by the Department for the granting of a right to withdraw groundwater or converting the test well into a water production well. A site inspection is not required at this time; however, if you apply in the future to convert the hydrologic testing well into a water production well, a site inspection will be required at that time. During that site inspection, the Department will verify the location of the well.

Pursuant to the provisions of A.R.S. § 45-604, any person withdrawing groundwater from a well is required to use a water measuring device to record rates of withdrawal in order to provide or allow the computation of an annual volume of pumpage from the well. The total volume of pumpage shall be reported on an annual report. The first annual reporting period shall be from the date of issuance of this permit until the end of the year 2006, or the expiration date of the permit, whichever comes first. Additionally, within sixty (60) days upon completion of the hydrologic testing, the permittee shall provide the results of the test data to the Arizona Department of Water Resources, to Darlene Sumpter-King, Water Management Division office for evaluation.


Under A.R.S. § 45-593, the person to whom a well is registered must notify the Department of a change in ownership, physical characteristics or any other data about the well in order to keep the well registration records current and accurate. For future changes, a Request to Change Well Information form is enclosed.

The Department has issued this hydrologic testing permit pursuant to A.R.S. § 45-519.01 of the Groundwater Code. The legal nature of the water withdrawn from your wells may be the subject of court action in the future as part of a determination of surface water rights in your area. If there are court proceedings that could affect your wells, you will be notified and be given the opportunity to participate.

The permit has been issued by this Department without a hearing. As such, it is an appealable agency action. You are entitled to appeal and your rights are described in the enclosed notice of right to appeal.

If you have any questions about the permit, please call Sharon Ward of the Phoenix AMA office at 602-771-8585.

Sincerely,

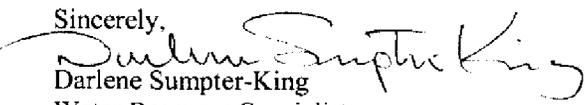
Darlene Sumpter-King
Water Resource Specialist

Enclosures

cc: Kevin Hebert, Southwest Ground-water Consultants
Sharon Ward, Phoenix Active Management Area

Celebrating 25 Years

PERMIT NO. 59-212444.0000

Maximum Authorized Withdrawals: 12 acre-feet

Disposition of Groundwater: To the extent possible, the groundwater will be used on land associated with Irrigation Grandfathered Right No. 58-102401.0000

Authorized Well Registration Number	File Number	Depth of Well	Casing Diameter	Casing Material
55-212445	B (1-3) 22 CAD	1200 feet	18 $\frac{5}{8}$ inches	Steel


Effective Date of Permit: July 7, 2006

Expiration Date of Permit: July 6, 2007

Permit Conditions

1. Within sixty (60) days upon completion of the hydrologic testing, the permittee shall provide the results of the test data to the Arizona Department of Water Resources for evaluation. Results shall be mailed to Darlene Sumpter-King, Phoenix Active Management Area, Arizona Department of Water Resources, 3550 North Central Avenue, Phoenix, Arizona 85012.
2. This approval for test wells and pump test does not constitute a commitment by the Department for the granting of a right to withdraw groundwater or converting the test well into a production well.
3. The well drilled for this project shall be drilled in compliance with the Arizona Department of Water Resources minimum well construction standards, A.A.C. R12-15-811.
4. The issuance of the permit does not waive any federal, state, county or local government ordinances, regulations or permits for which the facility may have to comply.
5. The permittee shall monitor withdrawals of groundwater and shall report the total amount of groundwater withdrawn on an annual water withdrawal and use report. The first annual reporting period shall be from the date of issuance of this permit through December 31, 2006, or the expiration date of this permit, whichever comes first.

WITNESS my hand and seal of office this 7th day of July 2006.

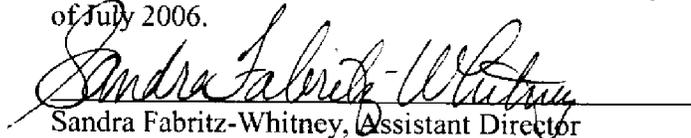
Sandra Fabritz-Whitney, Assistant Director




From: Sharon Ward
To: Darlene Sumpter-King
Date: 6/23/06 4:51PM
Subject: Vista Investors LLC, Hydrotest # 59-212444, Well # 55-212445

The Phoenix AMA recommends approval of the above-referenced application for Hydrologic Testing.

Thank you,
Sharon

CC: J.Scott Miller; Jeff Tannler

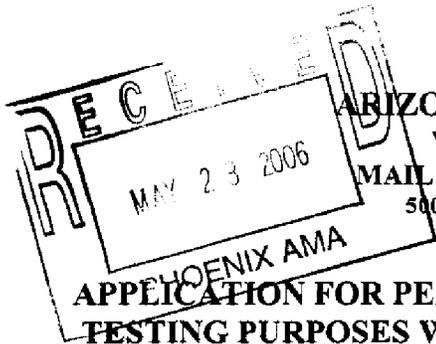

ARIZONA DEPARTMENT OF WATER RESOURCES
WATER MANAGEMENT SUPPORT SECTION
MAIL TO: P.O. BOX 458, PHOENIX, ARIZONA 85001-0458
500 NORTH 3RD STREET - PHOENIX, ARIZONA 85004-3903
Phone (602) 417-2470 Fax (602) 417-2422

COPY

Vista #1

APPLICATION FOR PERMIT TO WITHDRAW GROUNDWATER FOR HYDROLOGIC TESTING PURPOSES WITHIN AN ACTIVE MANAGEMENT AREA (A.R.S. §45-519.01)

I. INSTRUCTIONS

1. COMPLETE ALL APPROPRIATE ITEMS ON THIS APPLICATION AND SIGN IN DESIGNATED PLACE.
2. Mail to: P.O. Box 458, Phoenix, Arizona 85001-0458 or deliver in person to the above address.
3. Pursuant to A.R.S. § 45-113, the application fee is \$50.00, and the permit fee is \$50.00. You may submit both checks at the time of filing the application.

FOR DEPARTMENT USE ONLY	
Application/Permit No.	59-212444
Filed	5/23/2006
AMA	Phoenix
S/B	f W/S 03

II. GENERAL DATA

Please check one:

- New Application
 Renewal or Modification of Permit No. 59-_____.

1. NAME OF APPLICANT Vista Investors, L.L.C.

Mailing Address 10613 North Hayden Road, Suite J-100

<u>Scottsdale</u>	<u>Arizona</u>	<u>85260</u>	
City	State	Zip Code	Telephone Number

2. NAME OF LAND OWNER where groundwater will be withdrawn J&V Farms, L.L.C. C/o Berry & Damore, L.L.C.

Mailing address 6750 East Camelback Road, #100

<u>Scottsdale</u>	<u>Arizona</u>	<u>85251</u>	
City	State	Zip Code	Telephone Number

3. PURPOSE OF THIS TESTING PERMIT (check only one box):

- To obtain groundwater samples not exceeding 3 acre feet per annum for testing groundwater quality in order to comply with applicable environmental controls for a period of up to 10 years (A.R.S. § 45-519.01.A.)
- To test hydrologic characteristics and conditions, including groundwater quality. Groundwater withdrawn shall not exceed 10 acre feet nor shall the period of withdrawal exceed 90 days, (A.R.S. § 45-519.01.B.)
- To withdraw more than 10 acre feet of groundwater for hydrologic testing purposes, and/or for a period greater than 90 days include specifics of testing circumstances that require such withdrawal and/or period, (A.R.S. § 45-519.01.D.)
- To withdraw groundwater to test the hydrologic characteristics of a potential artificial groundwater recharge project site, or a potential underground storage and recovery project site. The period of withdrawal may not exceed 2 years (A.R.S. § 45-519.01.E.)

4. Groundwater will be withdrawn within the West Salt River Valley sub-basin of the Phoenix Active Management Area.

5. The specific purpose for the hydrologic testing is: Calculate Hydrogeologic Coefficients

6. Please be specific how the groundwater withdrawn will be put to beneficial use and the groundwater right number for that use if applicable. To the extent possible, pumped ground water will be used to irrigate farmland under IGFR No. 58-111419.0002

7. If applicant cannot reasonably put the withdrawn groundwater to a beneficial use or provide it to a rightholder, explain why.

8. Legal description of land where groundwater will be used: T1N R3W Section 22

9. Name and mailing address of the owner of the land where groundwater will be used: J&V Farms, L.L.C.

6750 East Camelback Road, #100 Scottsdale Arizona 85251
Mailing Address City State Zip Code Telephone No.

10. Total amount of groundwater for which application is being made: 12 acre feet.

11. Anticipated duration of the hydrologic testing 90 Days 0 Months.

12. Requested duration of the hydrologic testing permit 0 Days 12 Months.

13. State the testing circumstances that require withdrawals in excess of 10 acre feet or a testing period for more than 90 days:
Due to the potentially high yield of the well, withdrawals during testing may exceed 10 acre-feet

14. Indicate the system by which the groundwater withdrawn for a test involving a potential recharge or storage and recovery project will be added back to the aquifer. N/A

15. Groundwater to be withdrawn by means of:

A. WELLS ALREADY IN EXISTENCE:

Registration No.	Location	Depth	Diameter of Casing	Case Type
55- _____	_____	_____	_____	_____
55- _____	_____	_____	_____	_____

B. WELLS TO BE NEWLY CONSTRUCTED:


Complete and attach New Well Construction Supplement, DWR form 55-90, for each new well to be drilled.

16. State your plans for the well(s) after testing is completed: Convert to a service area well

It is understood that the Permit, if granted, will be in accordance with the Groundwater Management Code (Title 45, Chapter 2). The permittee will be bound by the provisions of such law and the provisions of the Permit issued.

I (we) JOSEPH J. KALISH hereby swear that all information provided in this application is true and correct to the best of my/our knowledge and belief.
(print name)

Signature of Applicant Joseph J. Kalish Date 5/23/06

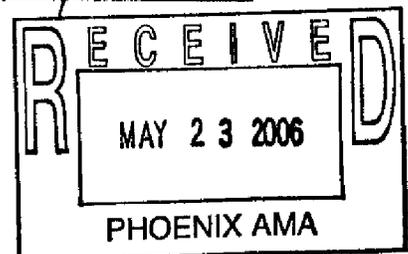

59-212486
59-212444



Southwest Ground-water Consultants, Inc.

June 9, 2006

Ms. Sharon Ward
Arizona Department of Water Resources
Water Management Support Section- NOI Unit
3550 North Central Avenue
Phoenix, Arizona 85012

**SUBJECT: VISTA INVESTORS, L.L.C. APPLICATION FOR PERMIT FOR
HYDROLOGIC TESTING PURPOSES**

Dear Ms. Ward:

Please note that the ground-water right for the two above referenced Hydrotest Permit Applications should be changed to 58-102401.0000. If you have any questions please contact me at 602-955-5547.

Sincerely,

Southwest Ground-water Consultants, Inc.

A handwritten signature in black ink, appearing to read "Kevin Hebert".

Kevin Hebert, R.G.

6. Please be specific how the groundwater withdrawn will be put to beneficial use and the groundwater right number for that use if applicable. To the extent possible, pumped ground water will be used to irrigate farmland under IGFR No. 58-111419.0002 1024060

7. If applicant cannot reasonably put the withdrawn groundwater to a beneficial use or provide it to a rightholder, explain why.

8. Legal description of land where groundwater will be used: T1N R3W Section 22

9. Name and mailing address of the owner of the land where groundwater will be used: J&V Farms, L.L.C.

6750 East Camelback Road, #100 Scottsdale Arizona 85251
Mailing Address City State Zip Code Telephone No.

10. Total amount of groundwater for which application is being made: 12 acre feet.

11. Anticipated duration of the hydrologic testing 90 Days 0 Months.

12. Requested duration of the hydrologic testing permit 0 Days 12 Months.

13. State the testing circumstances that require withdrawals in excess of 10 acre feet or a testing period for more than 90 days: Due to the potentially high yield of the well, withdrawals during testing may exceed 10 acre-feet

14. Indicate the system by which the groundwater withdrawn for a test involving a potential recharge or storage and recovery project will be added back to the aquifer. N/A

15. Groundwater to be withdrawn by means of:

A. WELLS ALREADY IN EXISTENCE:

Registration No.	Location	Depth	Diameter of Casing	Case Type
55- _____	_____	_____	_____	_____
55- _____	_____	_____	_____	_____

B. WELLS TO BE NEWLY CONSTRUCTED:


Complete and attach New Well Construction Supplement, DWR form 55-90, for each new well to be drilled.

16. State your plans for the well(s) after testing is completed: Convert to a service area well

It is understood that the Permit, if granted, will be in accordance with the Groundwater Management Code (Title 45, Chapter 2). The permittee will be bound by the provisions of such law and the provisions of the Permit issued.


I (we) JOSEPH J. KALISA hereby swear that all information provided in this application is true and correct to the best of my/our knowledge and belief.
(print name)

Signature of Applicant Joseph J. Kalisa Date 5/23/06

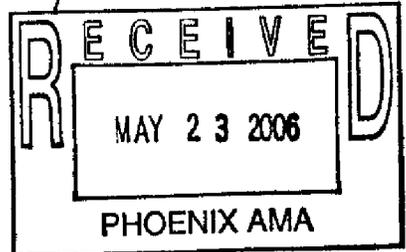

ARIZONA DEPARTMENT OF WATER RESOURCES
GROUNDWATER MANAGEMENT DIVISION

500 North Third Street - Phoenix, Arizona 85004-3903
Telephone 602-417-2470
Fax 602-417-2422

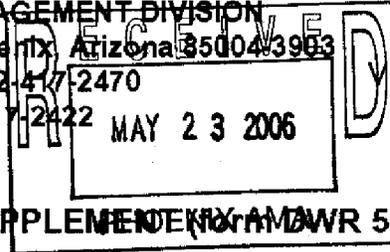

NEW WELL CONSTRUCTION SUPPLEMENT TO A.D.W.R 55-90)

Well Registration Number 55- 212445
(FOR DEPARTMENT USE ONLY)

1. Well Location:

SE $\frac{1}{4}$ of the NE $\frac{1}{4}$ of the SW $\frac{1}{4}$, Sec. 22, Township 1N Range 3W.
10AC 40AC 160AC

2. Position Location of the Well:

Latitude 33 ° 24 '41 " Longitude 112 ° 32 '48 "

3. County Maricopa

4. Date construction to start: June 2006

5. Time period well will remain in use: Indefinite

6. Is pump equipment to be installed? Yes If so, design pump capacity: 2,200 GPM.

7. Well construction plan:

a. Drilling method (mud rotary, hollow-stem auger, etc.) Reverse Rotary

b. Borehole diameters 36 inches from 0 feet to 39 feet.
28 inches from 39 feet to 1,200 feet.

c. Casing materials 18-inch Copper Bearing Steel

d. Method of well development (bail, air lift, surge, etc.) Swab and airlift, pump and surge

e. Will surface or conductor casing extend above grade? Yes

8. Include a detailed construction diagram of the proposed well design. The diagram should verify consistency with minimum construction requirements specified in the Department's well construction rules found in Arizona Administrative Code (A.A.C.) R12-15-801 et. seq. Specifically, the diagram should include borehole diameters; casing materials and diameters; perforation intervals; the expected water level; depth and thickness of the surface seal; proposed grouting materials; and the length that the surface or conductor casing will extend above grade, or vault details, if specified.

9. Proposed materials and method of abandonment if well is to be abandoned after project is completed (Minimum requirements per A.A.C. R12-15-816):

Per A.A.C. R12-15-816

10. Is the proposed wellsite within 100 feet of a septic tank system, sewage disposal area, landfill, hazardous waste facility, storage area of hazardous material, or petroleum storage area or tank? ___ Yes No

11. Is this well to monitor existing contamination? ___ Yes No

Potential contamination? ___ Yes No If yes, please provide explanation: _____

12. Will the proposed well be a replacement well in the same location (A.R.S. §§ 45-596 and 45-597, A.A.C. R12-15-840)? A replacement well is one located no more than 660 feet from the original well that it is replacing, and which is not expected to withdraw on an annual basis more groundwater than historical annual withdrawals from the original well. ___ Yes No

If yes then indicate the following:

(a) Record the registration number for the well that will be replaced: 55- _____

(b) Will the original well to be replaced be ___ Capped, ___ Abandoned ___ Other.

If Other, please explain: _____

13. Name of Consulting firm, if any : Southwest Ground-water Consultants

3033 N. 44 th Street, Suite 120	Phoenix	AZ	85018
Address	City	State	Zip

Contact Person: Kevin Hebert Telephone Number 602-955-5547

14. Drilling firm: To be determined following bid process

DWR License Number: _____ ROC License Category: _____


15. Special construction standards, if any, required pursuant to A.A.C. R12-15-821: _____

N/A

I (we), JOSEPH J. KALISH hereby swear that all information provided in this
(print name) application is true and correct to the best of my/our
knowledge and belief.

Joseph J. Kalish
Signature of Applicant

5/23/06
Date

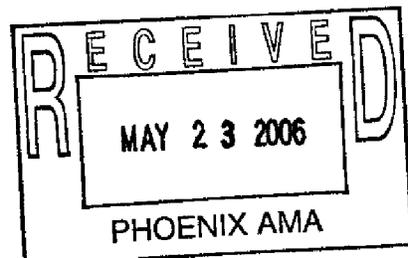

**ARIZONA DEPARTMENT OF WATER RESOURCES
HYDROLOGY DIVISION
TECHNICAL SUPPORT SECTION - WQARF UNIT**

MEMORANDUM

DATE: June 20, 2006
TO: Darlene Sumpter-King, Groundwater Management Support
Scott Miller, Phoenix AMA
FROM: David Christiana, WQARF Unit *DC*
SUBJECT: Well 55-212445
APPLICATION: 59-212444 - Application to Withdraw Groundwater for Hydrologic Testing
Purposes - Vista Investors, LLC

Hydrology has reviewed the above referenced application for a permit to withdraw groundwater for hydrologic testing purposes for water quality concerns and well construction for conformance to Arizona well construction standards.

Water Quality

1. The proposed well is not located near an area of known groundwater contamination that is being actively remediated pursuant to an U.S. Environmental Protection Agency, Arizona Department of Environmental Quality (ADEQ), or Department of Defense program.
2. According to the ADEQ Groundwater Database, sample results from wells located within one mile of the proposed well indicate that parameter concentrations exceed the secondary maximum contaminant levels for nitrate (NO₃) and sulfate (SO₄), and the Arizona Health-based Guidance Level (HBGL) for sulfate. The latest water quality exceedance is from 1985; therefore, current water quality conditions are unknown.



Well Construction Standards

3. The proposed well will be drilled to 1178 feet and screened from 598 to 1158 feet. The well is completed in the lower alluvial unit and does not cross any aquifer boundaries. No special well construction requirements are necessary.

The Hydrology WQARF Unit has no objections to approving this permit. If additional information is needed, please contact me at extension 1-8548.

Attachment: WAQUI Map
Water Quality Table

55-212445

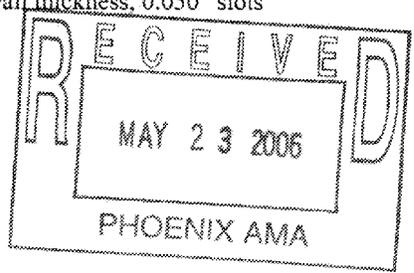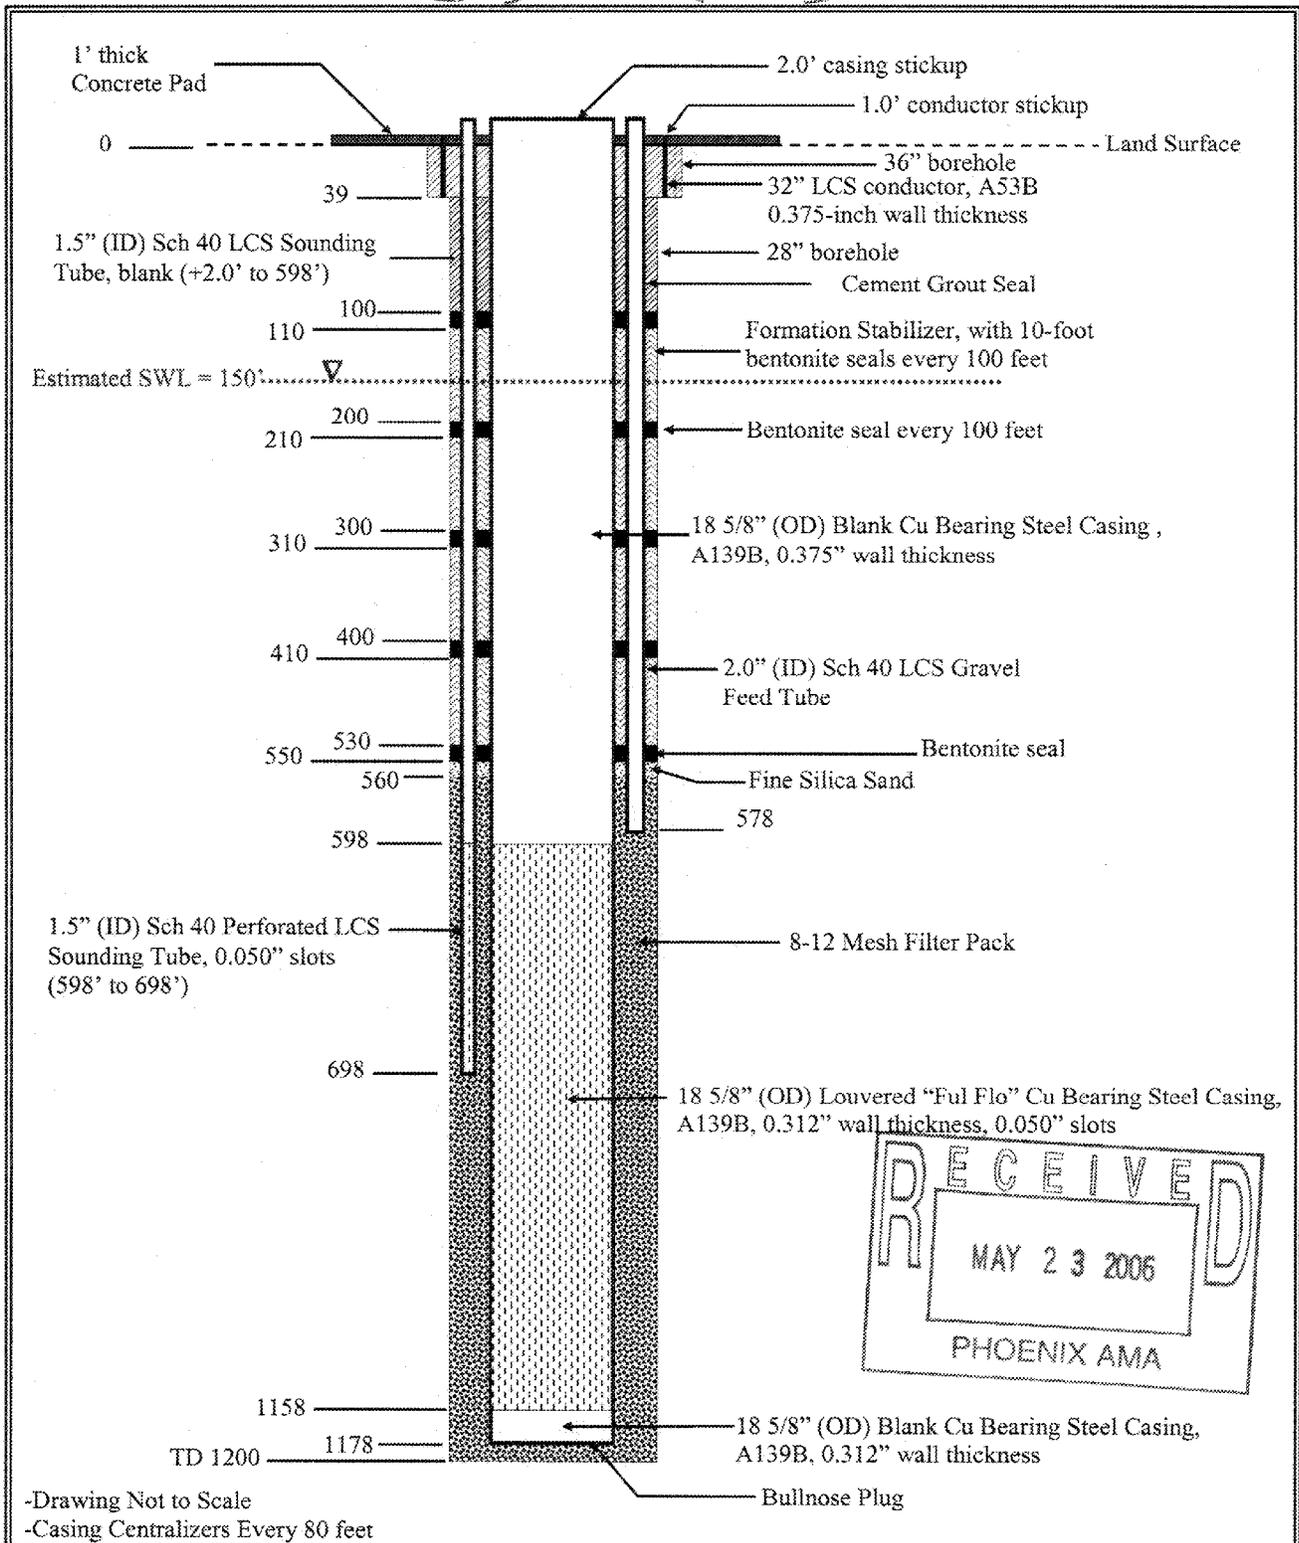

-Drawing Not to Scale
-Casing Centralizers Every 80 feet


Southwest Ground-water Consultants, Inc.

 May 17, 2006 Project B.1188

PRELIMINARY PRODUCTION WELL DESIGN
 West Buckeye, Maricopa County, Arizona

Figure 1

Vista Investors, LLC Hydro Test Permit 59-212444 / 55-212445 / B(1-3)22CAD

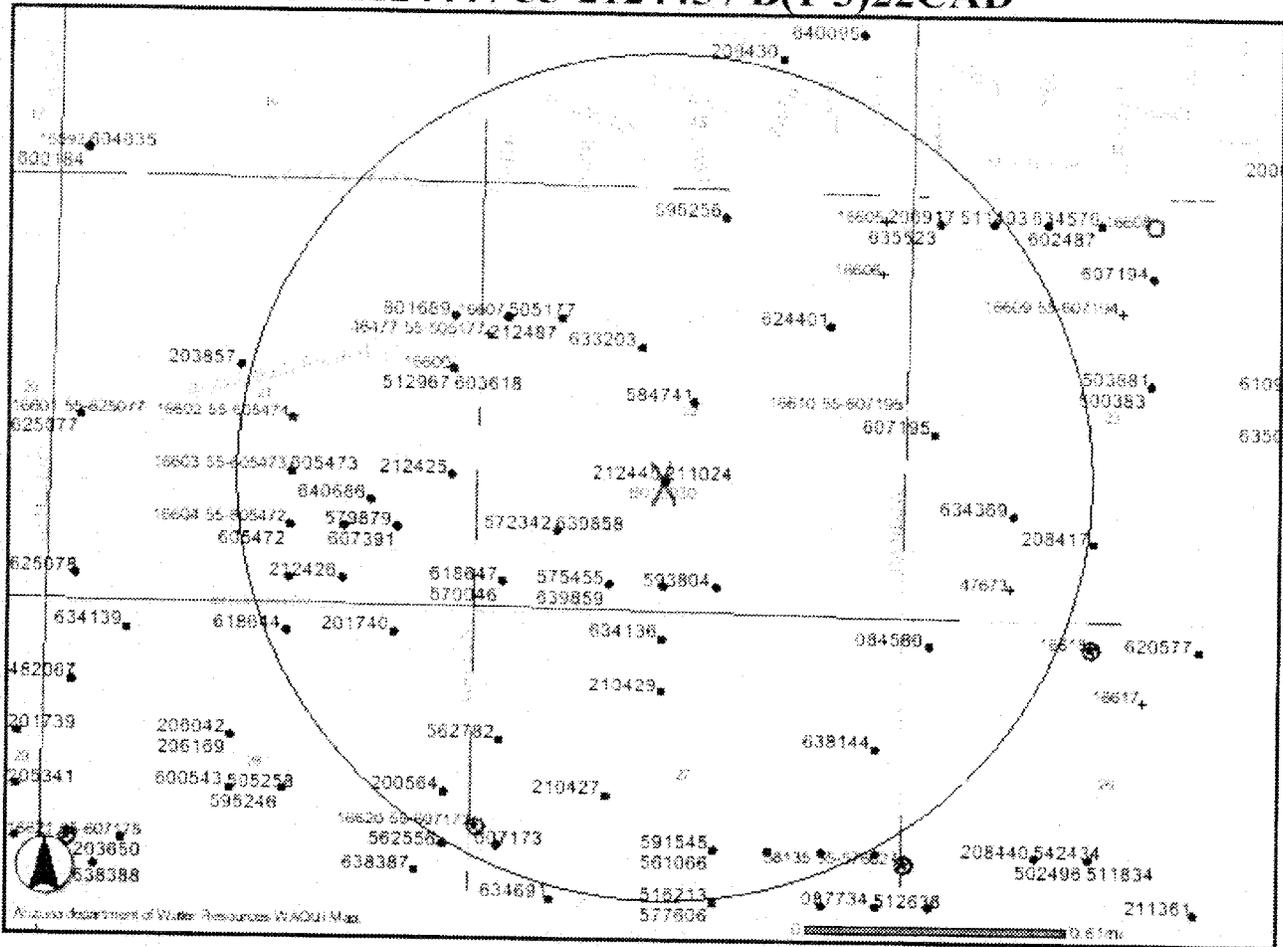

Working Together



**Arizona
Department
of Environmental
Quality**



**Arizona
Department
of Water
Resources**

Map generated on 6/20/2006

Water Quality Sample Test Results for ADEQ Wells

Information provided is preliminary and subject to revision.

It may not represent the full extent of known water quality concerns.

- Legend**
- the Buffer
 - the Buffer Target 212445
 - VRP Sites
 - ADEQ Wells
 - Wells > 100L
 - Wells > Secondary MCL
 - Wells > MCL
 - No Exceedence
 - REGISTERED WELLS
 - Streets
 - Sections
 - Townships
 - GWR LUST Buffer
 - RCRA Site Buffer
 - VRP Site Buffer

Vista Investors, LLC
 59-212444 / 55-212445 / B(1-3)22CAD

ADEQ Wells

Rec	Results	Units	Detection Limits	Detection Limit Units	MCL	MCL Units	MCL2	MCL2 Units	Sample Date	Parameter Name	HBGL	HBGL Units	DEQ Well	Registry ID
1	810	mg/L		mg/L			250	mg/L	JUN 17 1971	CHLORIDE, TOTAL IN WATER			16602	55-605474
3	770	mg/L		mg/L			250	mg/L	JUL 12 1984	CHLORIDE, TOTAL IN WATER			16610	55-607195
12	1440	mg/L		mg/L			250	mg/L	AUG 13 1952	CHLORIDE, TOTAL IN WATER			16620	55-607173
8	1580	mg/L		mg/L			250	mg/L	JUN 18 1959	CHLORIDE, TOTAL IN WATER			16620	55-607173
10	1340	mg/L		mg/L			250	mg/L	JUN 23 1954	CHLORIDE, TOTAL IN WATER			16620	55-607173
9	1380	mg/L		mg/L			250	mg/L	JUN 26 1957	CHLORIDE, TOTAL IN WATER			16620	55-607173
5	910	mg/L		mg/L			250	mg/L	JUN 27 1985	CHLORIDE, TOTAL IN WATER			16620	55-607173
16	1510	mg/L		mg/L			250	mg/L	MAY 22 1942	CHLORIDE, TOTAL IN WATER			16620	55-607173
7	1290	mg/L		mg/L			250	mg/L	OCT 22 1963	CHLORIDE, TOTAL IN WATER			16620	55-607173
11	99	mg/L		mg/L	45	mg/L			AUG 13 1952	NITRATE NITROGEN, DISSOLVED (AS NO3)			16620	55-607173
15	124	mg/L		mg/L	45	mg/L			MAY 22 1942	NITRATE NITROGEN, DISSOLVED (AS NO3)			16620	55-607173
2	15	mg/L		mg/L	10	mg/L			JUN 17 1971	NITRITE PLUS NITRATE, DISS. 1 DET. (AS N)			16602	55-605474
4	17	mg/L		mg/L	10	mg/L			JUN 27 1985	NITRITE PLUS NITRATE, DISS. 1 DET. (AS N)			16620	55-607173
13	1210	mg/L		mg/L			250	mg/L	AUG 13 1952	SULFATE, TOTAL (AS SO4)	400	mg/L	16620	55-607173
6	920	mg/L		mg/L			250	mg/L	JUN 27 1985	SULFATE, TOTAL (AS SO4)	400	mg/L	16620	55-607173
14	835	mg/L		mg/L			250	mg/L	MAY 22 1942	SULFATE, TOTAL (AS SO4)	400	mg/L	16620	55-607173



From: Carol Norton
To: Sumpter-King, Darlene
Date: 6/2/06 2:19PM
Subject: 59-212444 Vista Investors, L.L.C. Hydro Test

The Hydrology Division is in receipt of the above referenced Application to Withdraw Groundwater for Hydrologic Testing. The applicant intends to withdraw 12 acre feet of groundwater from one new well to be drilled, no. 55-212445 B(01-03)22 cad. The purpose of the test is to determine aquifer characteristics. Groundwater withdrawn will be put to beneficial use via 58-111419.0002.

The Hydrology Division supports issuance of this permit with the following Special Condition:

1. Test results shall be submitted to Darlene Sumpter-King, Phoenix Active Management Area, Arizona Department of Water Resources, 3550 North Central Avenue, Phoenix, Arizona 85012, within 60 days upon completion of the test(s). 6/2/6


Carol Norton
Hydrology Division

CC: Ward, Sharon; wrjasm; Zachreson, Tana


T1N, R3W, SECTION 22

55-212445

- PARCELS**
 - Parcels
- SUBDIVISIONS**
 - Sub. Boundaries
 - Sub Poly
- TRANSPORTATION**
 - Streets (MCDOT)
 - Streets (ASSR)
- COORDINATE FEATURES**
 - Sections
- AERIAL PHOTOS**
 - 2005 Aerial Photos

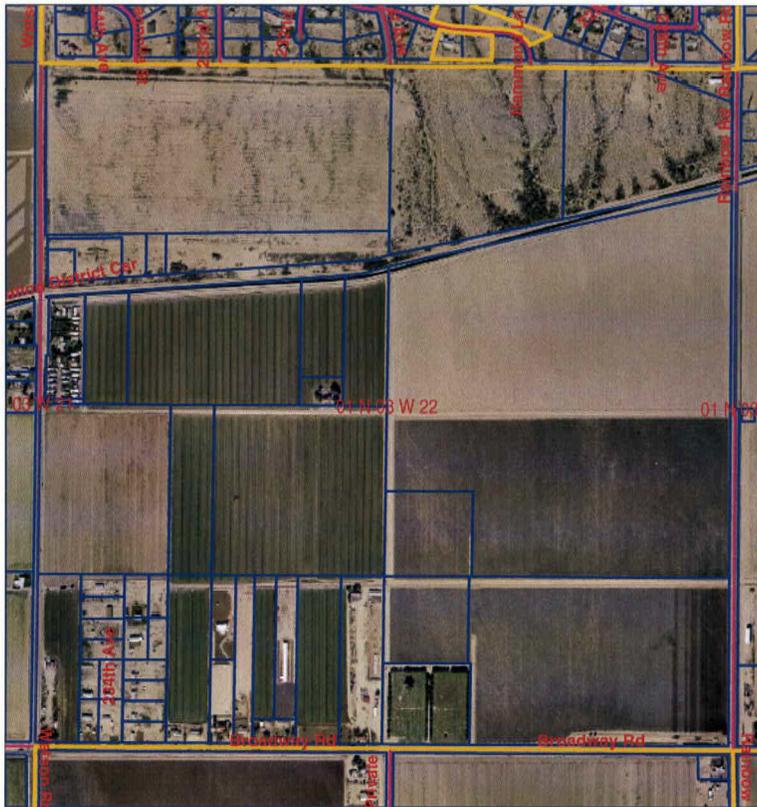


SCALE 1 : 11,627

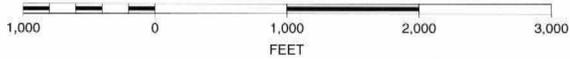

T1N, R3W, SECTION 22, SW 1/4

55-212445


- PARCELS**
 - Parcels
- SUBDIVISIONS**
 - Sub. Boundaries
 - Sub Poly
- TRANSPORTATION**
 - Streets (MCDOT)
 - Streets (ASSR)
- COORDINATE FEATURES**
 - Sections
- AERIAL PHOTOS**
 - 2005 Aerial Photos

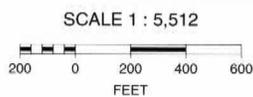


T1N, R3W, SECTION 22, SW 1/4, NE 1/4

55-212445

- PARCELS**
 - Parcels
- SUBDIVISIONS**
 - Sub. Boundaries
 - Sub Poly
- TRANSPORTATION**
 - Streets (MCDOT)
 - Streets (ASSR)
- COORDINATE FEATURES**
 - Sections
- AERIAL PHOTOS**
 - 2005 Aerial Photos

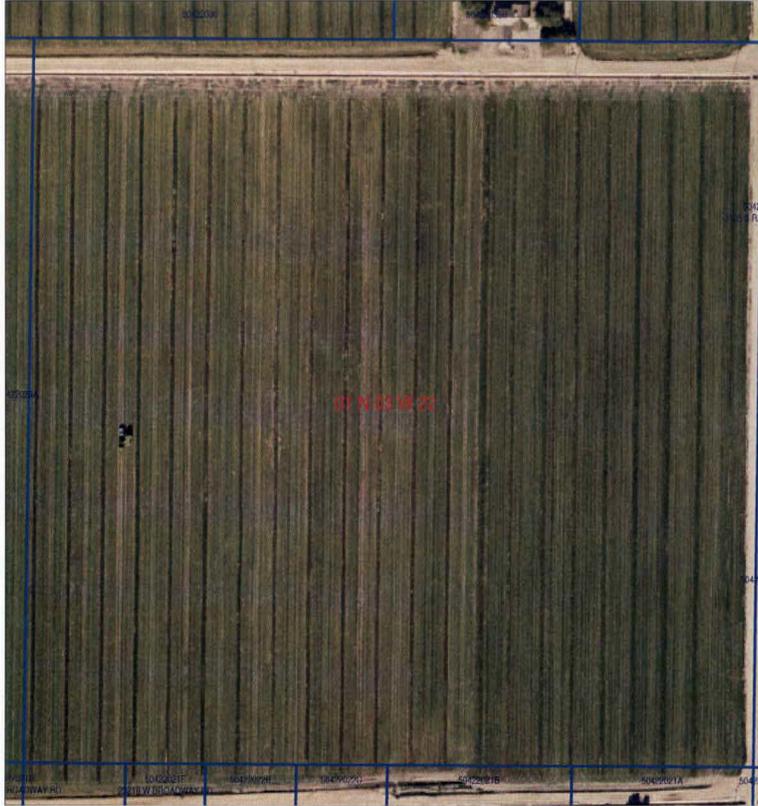

SCALE 1 : 2,751

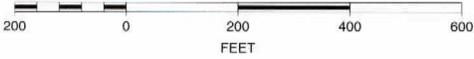


T1N, R3W, SECTION 22, SW 1/4, NE 1/4, SE 1/4

55-212445

- PARCELS**
 - Parcels
- SUBDIVISIONS**
 - Sub. Boundaries
 - ▣ Sub Poly
- TRANSPORTATION**
 - Abc Street Names
 - Streets (MCDOT)
 - Streets (ASSR)
- COORDINATE FEATURES**
 - ▣ Sections
- AERIAL PHOTOS**
 - ▣ 2005 Aerial Photos



SCALE 1 : 1,437

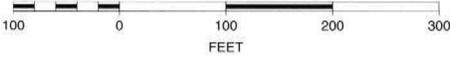

**Arizona Dept of Water Resources – Patty Curtis
PHOENIX AMA - CHECK DEPOSIT REQUEST**

Date: May 24, 2006

Applicant: Vista Investors, L.L.C.

Payment submitted by: Southwest Ground-water Consultants, Inc.

Address on check: 3033 N. 44th Street #120 Phoenix Arizona 85018

Application No. 59-212444.0000 & 55-212445

Code	Type of Fee:	Amount:	Check No.
55	Application for Well Permit (\$150.00)		
55	Well Permit Fee (\$30.00)		
58	Type I Conversion Request Flex Account Transfers (\$100.00)		
59	Application for Permit to Withdraw (\$50.00 or \$150.00)	\$50.00	10801
59	Withdrawal Permit Fee (\$50.00)	\$50.00	10801
59	Conveyance of Groundwater Withdrawal Application and/or Permit (\$35.00)		
Gen Fund	Legal Noticing Fees (Various)		
55	Notice of Intent for Non-Exempt Wells (\$150.00)		

SOUTHWEST GROUND - WATER CONSULTANTS, INC.		10801
3033 N. 44TH STREET #120 PHOENIX, AZ 85018 PH. (602) 955-5547		91-2-1221
DATE <u>May 23, 2006</u>		
PAY TO THE ORDER OF <u>ADWR</u>		\$ <u>200.00</u>
<u>Two hundred and 00/100</u>		DOLLARS
BANK ONE.		1.
JPMorgan Chase Bank, N.A. Phoenix, Arizona 85073		